

CEILING

8'-0"

FLOOR

CEILING

9'-0"

FLOOR

INSTALL 1X3 SHADOW BOARD ON FASCIA W/STEPPED ALUMINUM FASCIA  
ICE SHIELD ON ENTIRE ROOF



JONATHANS 7/22/2026 7:33:21 AM

CEILING

FLOOR

CEILING

FLOOR

2850-MULTI FAMILY 2 STORY  
FRONT ELEVATION

| DATE:    | DRAWN BY: | STATUS:   |
|----------|-----------|-----------|
| 06/12/26 | EAH       | CONFO     |
| 7/21/26  | JSW       | REV CONFO |
|          |           |           |
|          |           |           |
| BUILDER                   |            | CUSTOMER     |  |
|---------------------------|------------|--------------|--|
| SEACOAST MODULAR HOMES IN |            | RED BARN PRO |  |
| CITY                      | COUNTY     | STATE        |  |
| STRATHAM                  | ROCKINGHAM | NH           |  |
| WIND SPEED                | SNOW LOAD  | SQ. FT.      |  |
| 115 MPH                   | 50         | 2475         |  |
| ORDER NO.                 | SERIAL NO. | FILE NO.     |  |
| 127886                    |            | P127886(110) |  |

FLOOR

CEILING

FLOOR

CEILING

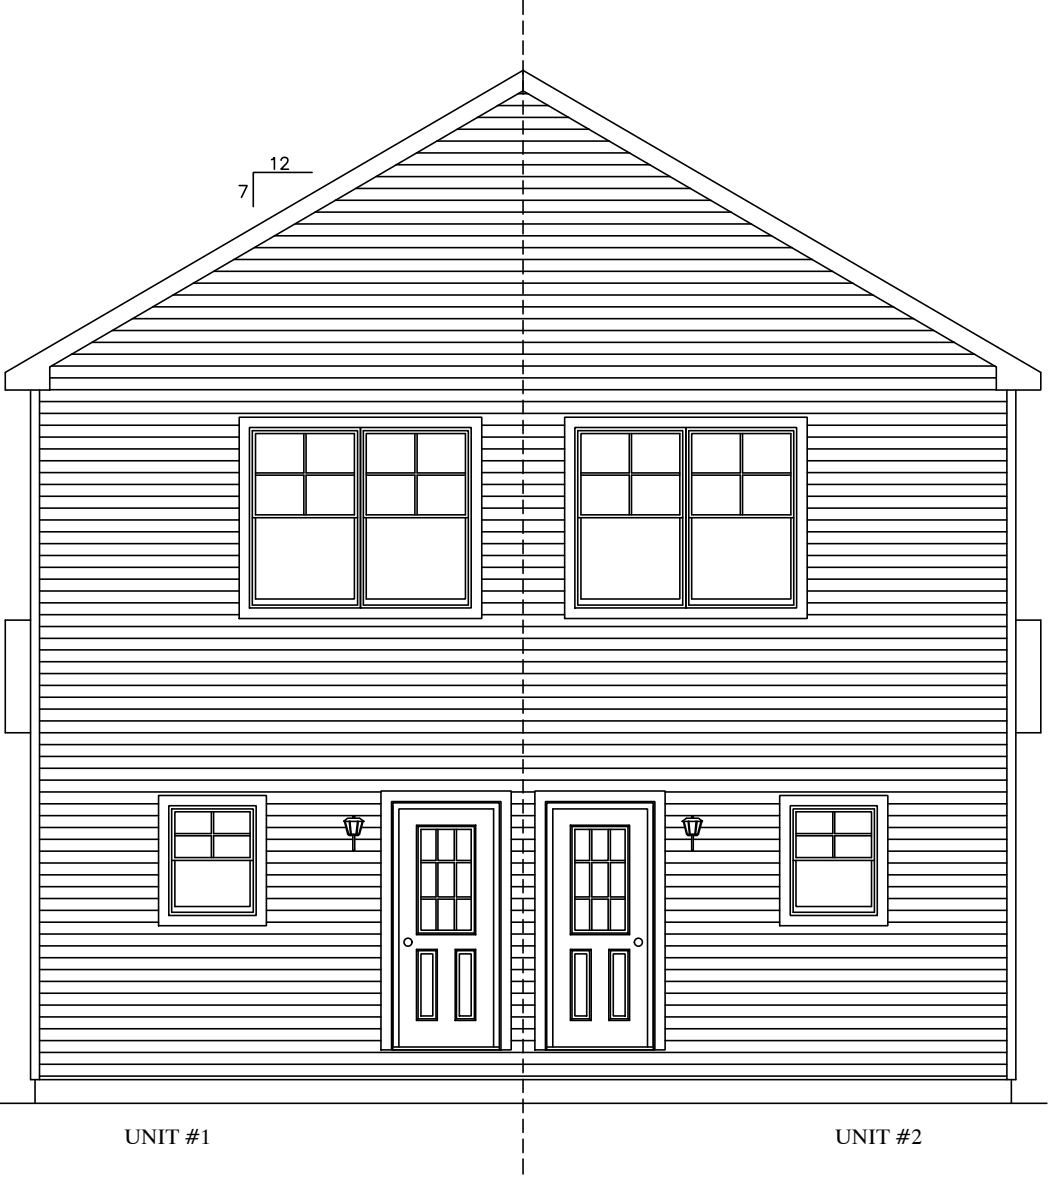

UNIT #1

UNIT #2

FLOOR

CEILING

FLOOR

CEILING

2850—MULTI FAMILY 2 STORY  
REAR ELEVATION

Professional Building Systems of PA

Professional Building Systems  
77 East Main Street  
Middleburg, PA 17042  
(888) 553-1414  
WWW.PBSMODULAR.COM

PROFESSIONAL  
BUILDING  
SYSTEMS, INC.

DATE:

06/12/26

7/21/26

DRAWN BY:

EAH

JSW

STATUS:

CONFO

REV CONFO

JONATHANS

7/22/2026

7: 33: 21 AM

ACTUAL HOUSE MAY VARY FROM ELEVATION—ACCESS TO GRADE ON—SITE BY OTHERS

PAGE:

2.2

BUILDER

SEACOAST MODULAR HOMES IN

CITY

CUSTOMER

RED BARN PRO

STATE

STRATHAM

ROCKINGHAM

NH

WIND SPEED

115 MPH

VULT

SNOW LOAD

50

SQ. FT.

2475

ORDER NO.

127886

SERIAL NO.

FILE NO.


P127886(110)

CEILING

FLOOR

CEILING

FLOOR

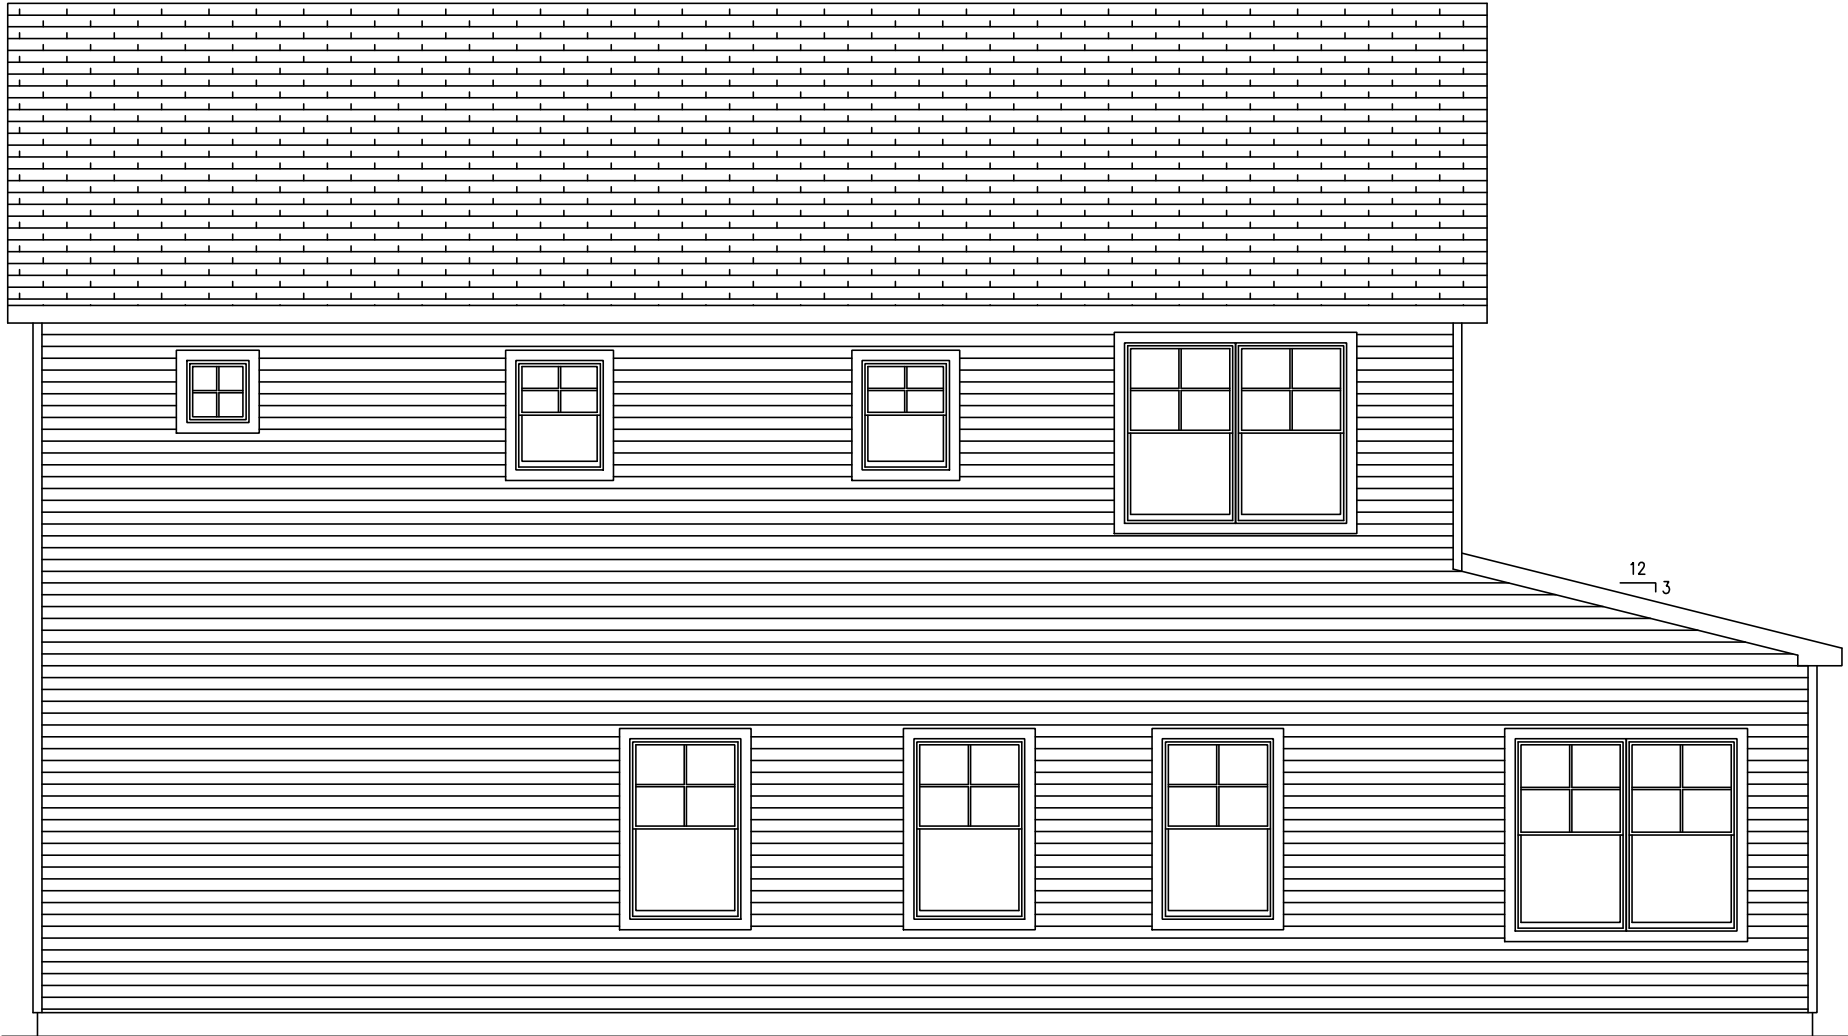

CEILING

FLOOR

CEILING

FLOOR

JONATHANS 7/22/2026 7:33:21 AM

ACTUAL HOUSE MAY VARY FROM ELEVATION—ACCESS TO GRADE ON—SITE BY OTHERS

| BUILDER                   |            | CUSTOMER     |  |
|---------------------------|------------|--------------|--|
| SEACOAST MODULAR HOMES IN |            | RED BARN PRO |  |
| CITY                      | COUNTY     | STATE        |  |
| STRATHAM                  | ROCKINGHAM | NH           |  |
| WIND SPEED                | SNOW LOAD  | SQ. FT.      |  |
| 115 MPH VULT              | 50         | 2475         |  |
| ORDER NO.                 | SERIAL NO. | FILE NO.     |  |
| 127886                    |            | P127886(110) |  |

2850—MULTI FAMILY 2 STORY  
LEFT ELEVATION

Professional Building Systems  
77 East Main Street  
Middleton, PA 17042  
(888) 553-1414  
WWW.PBSMODULAR.COM

MBSP

MODULAR BUILDING  
SYSTEMS OF PA

PROFESSIONAL  
BUILDING  
SYSTEMS, INC.

PAGE:


2.3

CEILING

FLOOR

CEILING

FLOOR

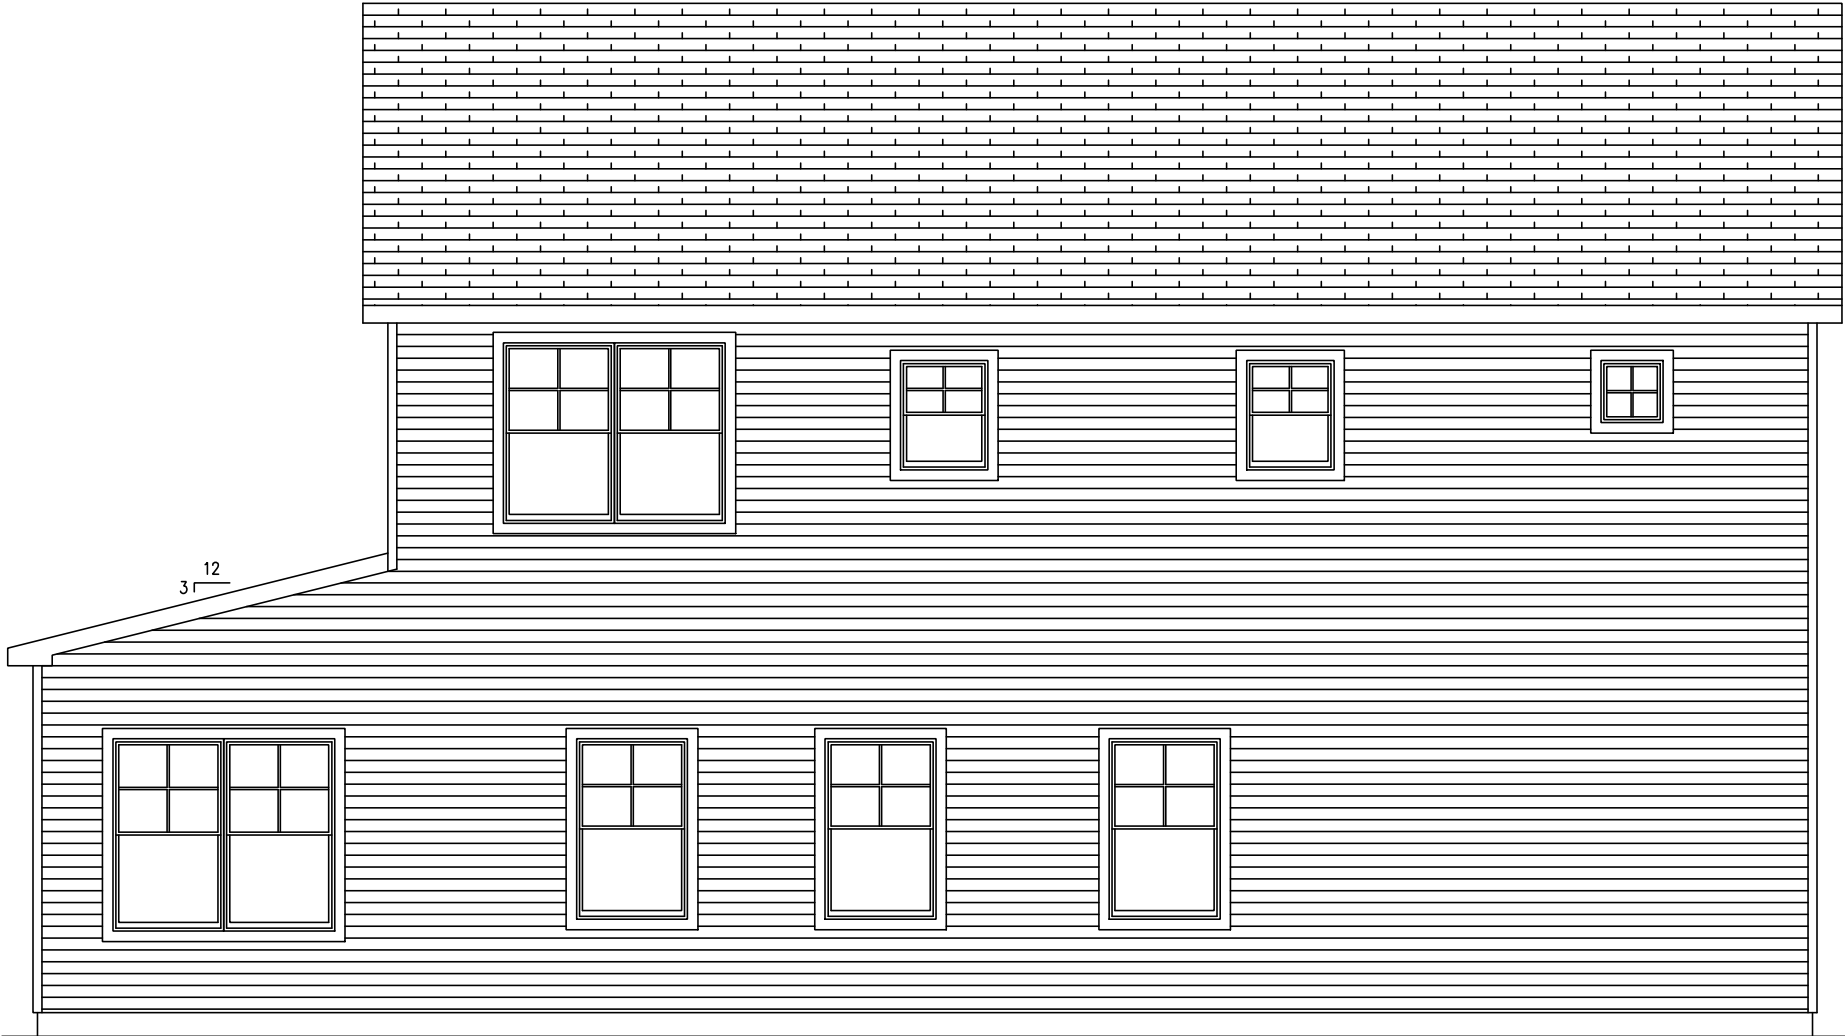

CEILING

FLOOR

CEILING

FLOOR

JONATHANS 7/22/2026 7: 33: 21 AM

ACTUAL HOUSE MAY VARY FROM ELEVATION—ACCESS TO GRADE ON—SITE BY OTHERS

2850—MULTI FAMILY 2 STORY  
RIGHT ELEVATION

MBSP

MODULAR BUILDING  
SYSTEMS OF PA


Professional Building Systems  
77 East Main Street  
Middletown, PA 17842  
(888) 553-1414  
WWW.PBSMODULAR.COM

PROFESSIONAL  
BUILDING  
SYSTEMS, INC.


|                           |            |              |         |
|---------------------------|------------|--------------|---------|
| BUILDER                   |            | CUSTOMER     |         |
| SEACOAST MODULAR HOMES IN |            | RED BARN PRO |         |
| CITY                      | COUNTY     | CITY         | STATE   |
| STRATHAM                  | ROCKINGHAM |              | NH      |
| WIND SPEED                | SNOW LOAD  | SNOW LOAD    | SQ. FT. |
| 115 MPH                   | VULT       | 50           | 2475    |
| ORDER NO.                 | SERIAL NO. | FILE NO.     |         |
| 127886                    |            | P127886(110) |         |

PAGE:

2.4

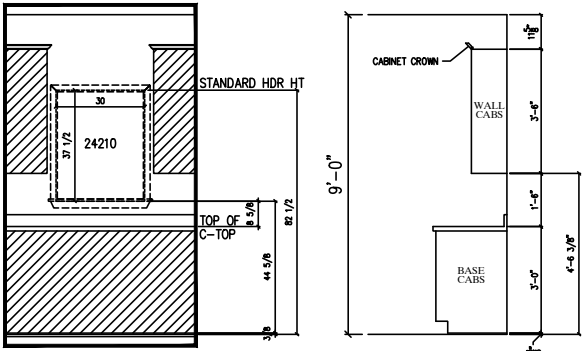

WINDOW UPGRADE

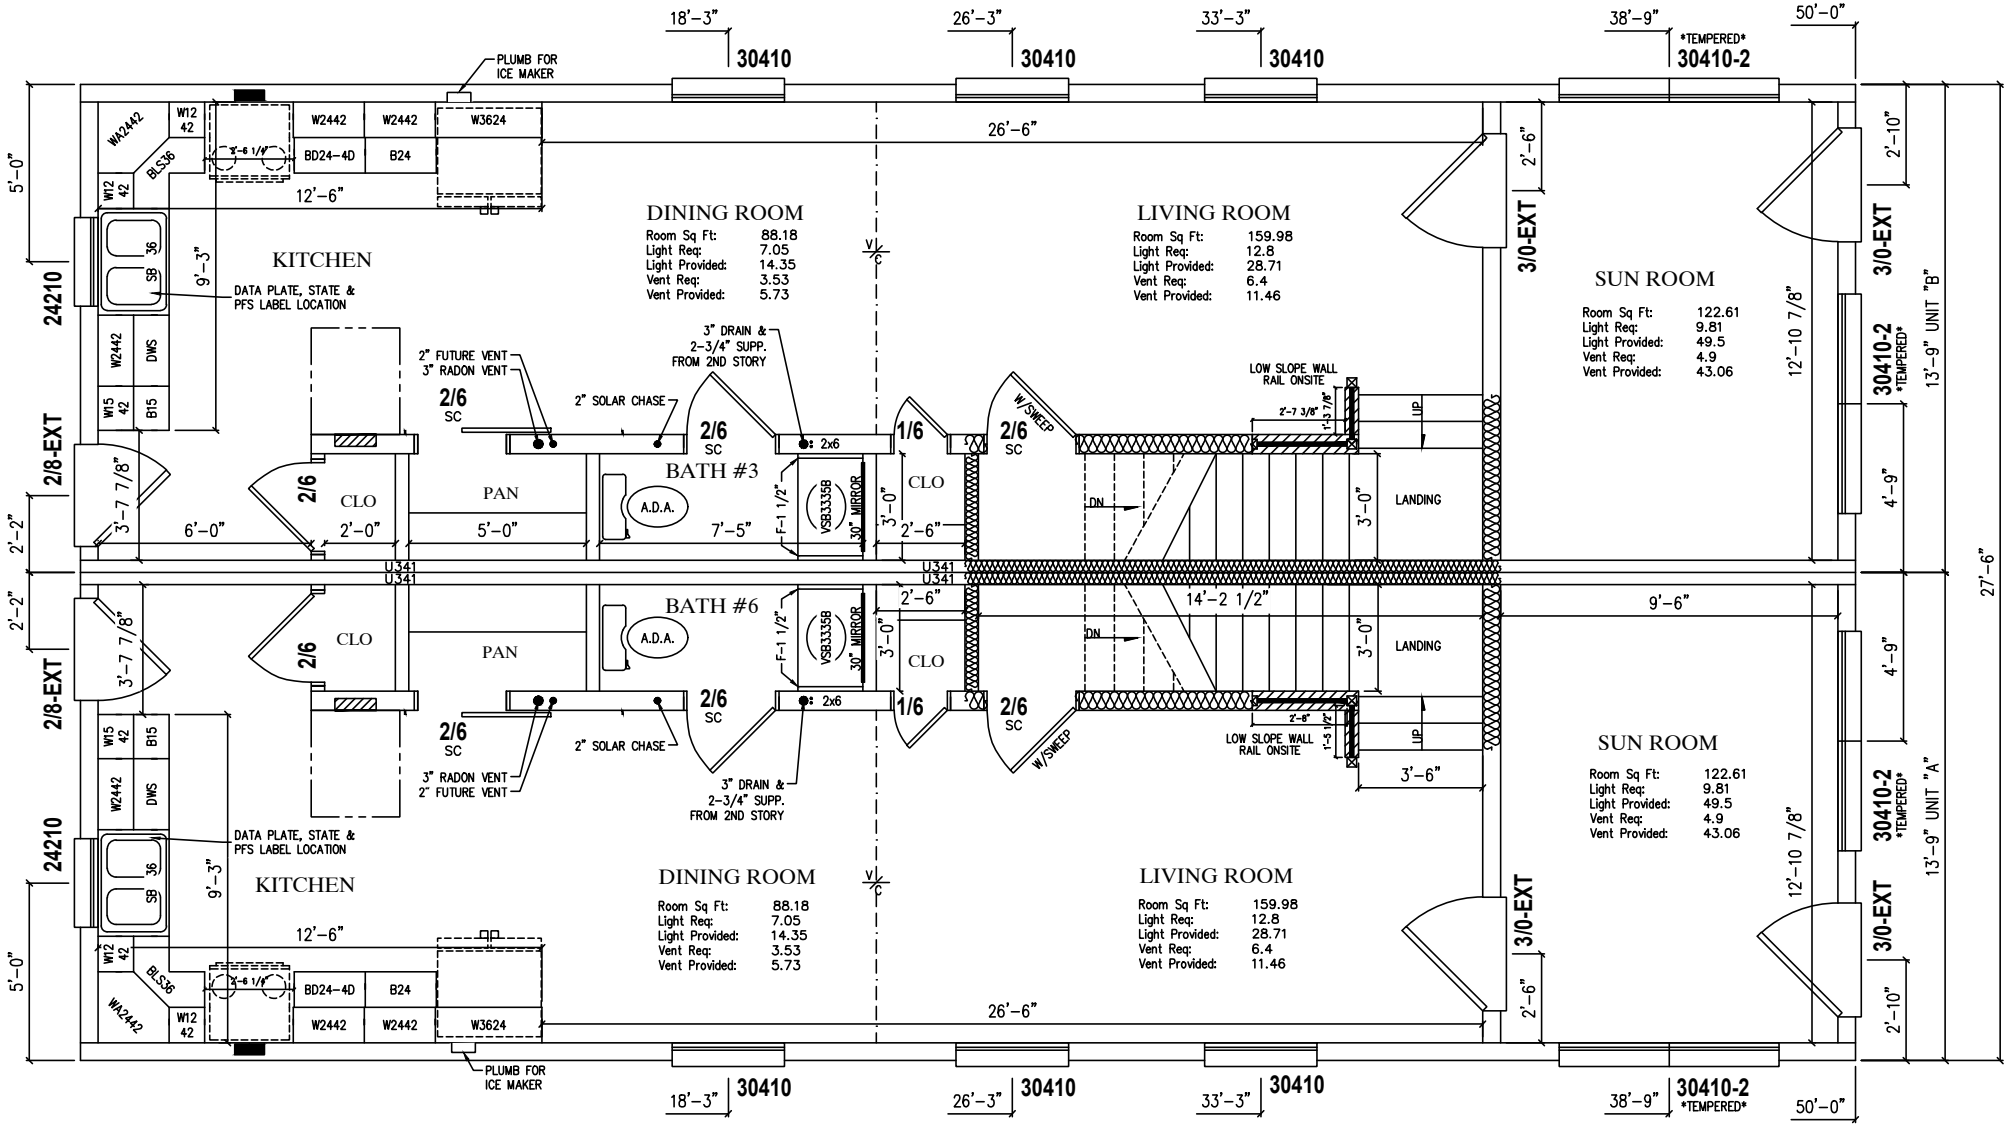

FRONT

UNIT #1

UNIT #2

CODES:  
2021 INTERNATIONAL RESIDENTIAL CODE W/ NH AMENDMENTS  
2018 INTERNATIONAL ENERGY CONSERVATION CODE W/ NH AMENDMENTS  
2023 NATIONAL ELECTRICAL CODE W/ NH AMENDMENTS  
2021 INTERNATIONAL MECHANICAL CODE W/ NH AMENDMENTS  
2021 INTERNATIONAL PLUMBING CODE W/ NH AMENDMENTS  
2021 NFPA 101 W/ AMENDMENTS - LIFE SAFETY CODE AS AMENDED BY SAF-FMO 300

NOTES: 1. \*- DENOTES ADDITIONAL COLUMN IN BASEMENT  
2. 2X6 EXTERIOR WALLS 16" O.C.  
3. 2X4 MARRIAGE WALLS 16" O.C.  
4. ROOF RAFTERS 16" O.C.

5. 9'-0" CLG.  
6. STAIRS TO BE 8 1/4" RISERS AND 9" TREADS. / BSMT 7 3/4" X 10"  
7.  
8.

9.  
10.  
11.  
12. PBR - DENOTES PER BUILDER'S REQUEST

| DATE:    | DRAWN BY: | STATUS:   | CUSTOMER     |                           |              |  |
|----------|-----------|-----------|--------------|---------------------------|--------------|--|
|          |           |           | BUILDER      | SEACOAST MODULAR HOMES IN | RED BARN PRO |  |
| 06/12/26 | EAH       | CONFO     | CITY         | COUNTY                    | STATE        |  |
| 7/21/26  | JSW       | REV CONFO | STRATHAM     | ROCKINGHAM                | NH           |  |
|          |           |           | WIND SPEED   | SNOW LOAD                 | SQ. FT.      |  |
|          |           |           | 115 MPH VULT | 50                        | 2475         |  |
|          |           |           | ORDER NO.    | SERIAL NO.                | FILE NO.     |  |
|          |           |           | 127886       |                           | P127886(110) |  |


Professional Building Systems  
77 East Main Street  
Middleburg, PA 17042  
(888) 553-1414  
WWW.PBSMODULAR.COM

**MBSP**  
MODULAR BUILDING  
SYSTEMS OF PA

2850-MULTI FAMILY 2 STORY  
1st STORY FLOOR PLAN

PROFESSIONAL  
BUILDING  
SYSTEMS, INC.



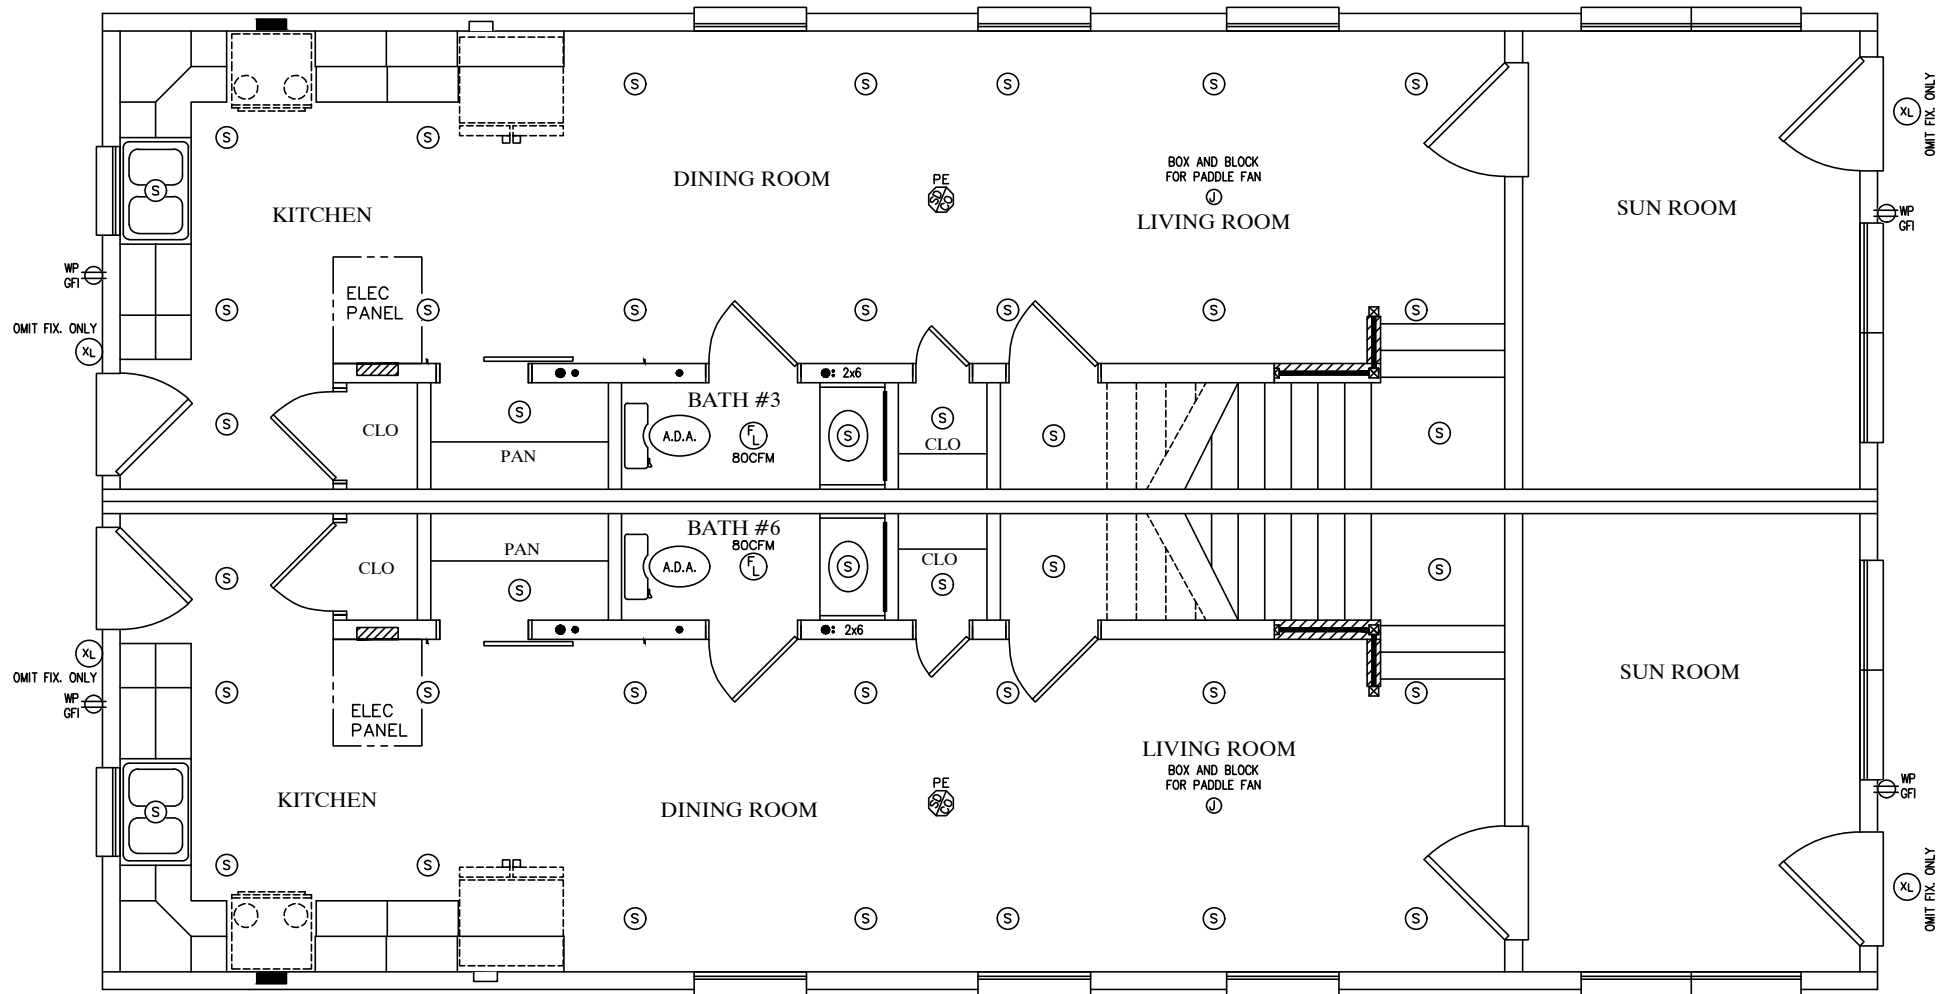

OMIT STD LIGHT PACKAGE – LEAVE CAN LIGHTS ONLY


ALL CAN LIGHTS ARE 4” LED UNLESS NOTED OTHERWISE

ALL BRANCH CIRCUITS SUPPLYING 15 AND 20 AMPERE OUTLETS, AND SMOKE DETECTORS IN KITCHENS, LAUNDRY RMS, BEDROOMS, FAMILY ROOMS, DINING ROOMS, LIVING ROOMS, PARLORS, LIBRARIES, DENS, SUNROOMS, RECREATION ROOMS, CLOSETS, HALLWAYS, OR SIMILAR ROOM OR AREAS SHALL BE PROTECTED BY AN ARC-FAULT CIRCUIT INTERRUPTER IN ACCORDANCE WITH SECTION 210.12, 2023 NEC.

ALL 125-VOLT, 15-20 AMPERE RECEPS. INSTALLED IN AREAS SPECIFIED BY 210.52 SHALL BE LISTED TAMPER-RESISTANT TYPE.

JONATHANS 7/22/2026 7:33:21 AM

|            |              |                           |              |           |   |         |              |  |  |
|------------|--------------|---------------------------|--------------|-----------|---|---------|--------------|--|--|
| PAGE:      | DATE:        |                           | DRAWN BY:    | STATUS:   | 2850—MULTI FAMILY 2 STORY   |         |              |  |  |
|            | 06/12/26     |                           | EAH          | CONFO     | 1st STORY ELEC. PLAN   |         |              |  |  |
|            | 7/21/26      |                           | JSW          | REV CONFO |   |         |              |  |  |
|            |              |                           |              |           |   |         |              |  |  |
|            |              |                           |              |           |   |         |              |  |  |
|            |              |                           |              |           | <div><div><div>Professional Building Systems<br/>72 East Market Street<br/>Middleburg, PA 17842<br/>(888) 553-1414<br/>www.PBSMODULAR.COM</div><div><b>MBSP</b><br/>MODULAR BUILDING<br/>SYSTEMS OF PA</div><div><b>PROFESSIONAL<br/>BUILDING<br/>SYSTEMS, INC.</b></div></div></div> |         |              |  |  |
| BUILDER    |              | SEACOAST MODULAR HOMES IN |              |           | CUSTOMER   |         | RED BARN PRO |  |  |
| CITY       | STRATHAM     | COUNTY                    | ROCKINGHAM   |           | STATE   | NH      |              |  |  |
| WIND SPEED | 115 MPH VULT |                           | SNOW LOAD    | 50        |   | SQ. FT. | 2475         |  |  |
| ORDER NO.  | 127886       | SERIAL NO.                | P127886(110) |           |   |         |              |  |  |

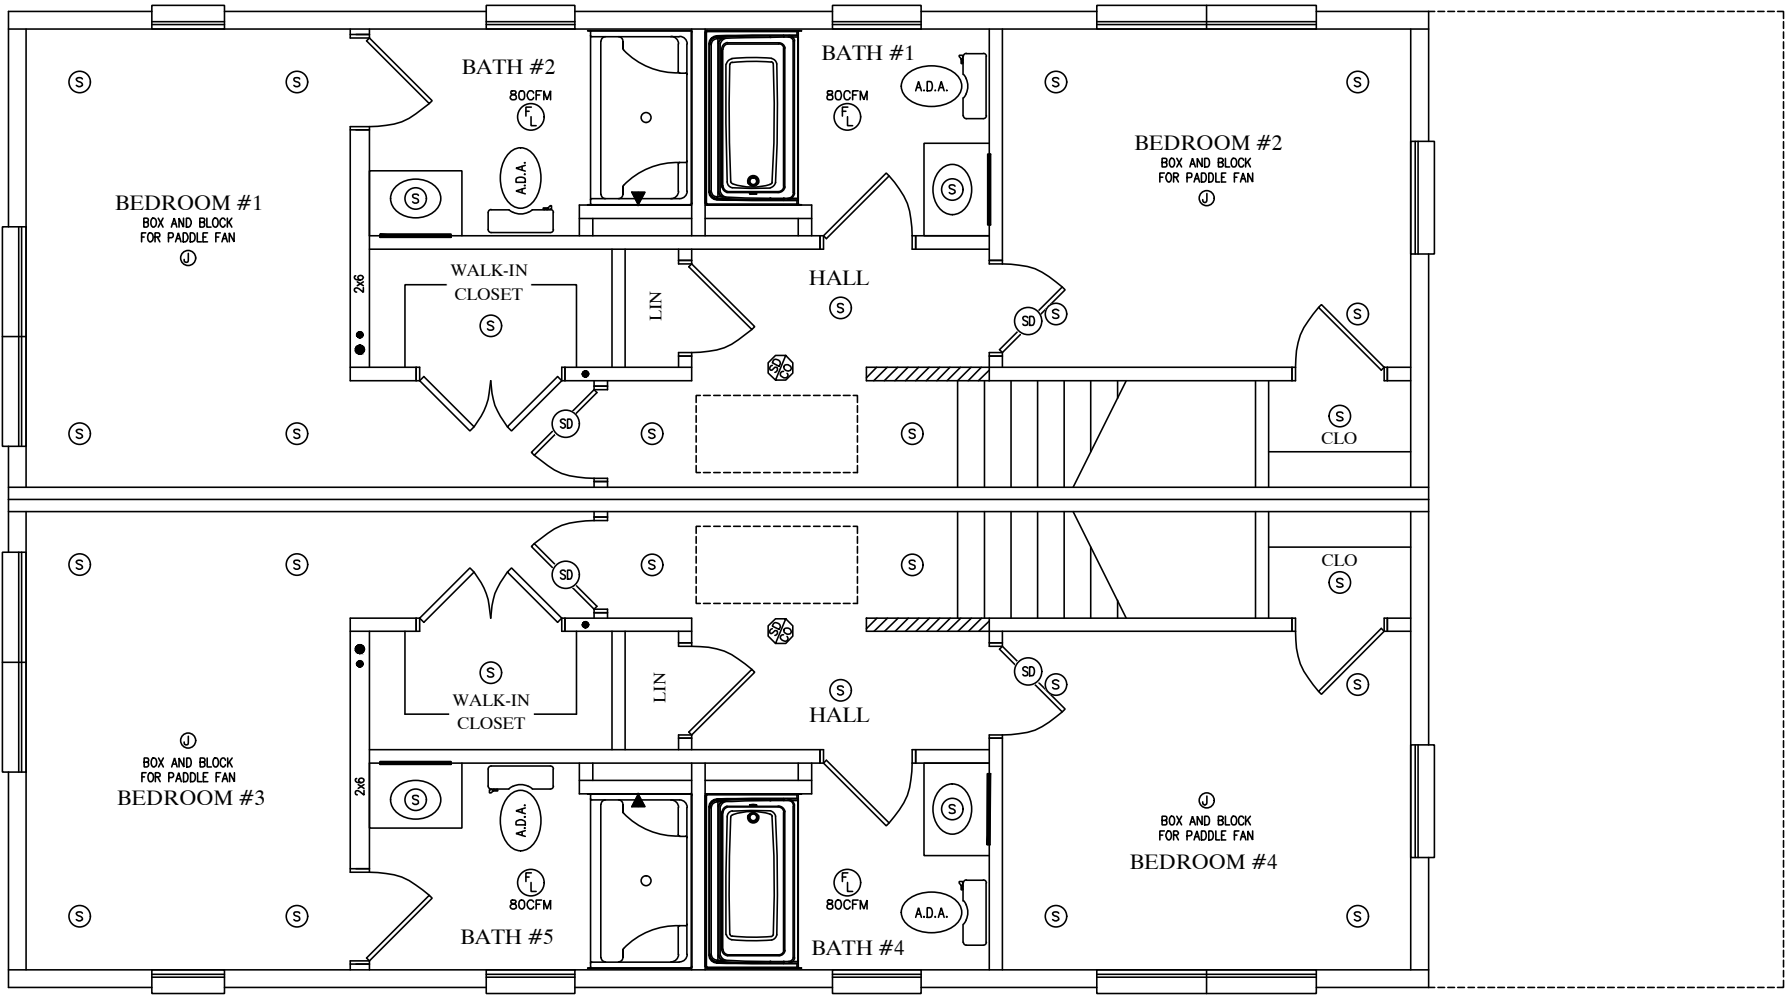

FRONT

UNIT #2

UNIT #1

JONATHANS 7/22/2026 7:33:21 AM

2850—MULTI FAMILY 2 STORY  
2nd STORY ELECT. PLAN

| BUILDER                   |            | CUSTOMER     |  |
|---------------------------|------------|--------------|--|
| SEACOAST MODULAR HOMES IN |            | RED BARN PRO |  |
| CITY                      | COUNTY     | STATE        |  |
| STRATHAM                  | ROCKINGHAM | NH           |  |
| WIND SPEED                | SNOW LOAD  | SQ. FT.      |  |
| 115 MPH                   | 50         | 2475         |  |
| ORDER NO.                 | SERIAL NO. | FILE NO.     |  |
| 127886                    |            | P127886(110) |  |

| DATE:    | DRAWN BY: | STATUS: |       |     |       |  |
|----------|-----------|---------|-------|-----|-------|--|
|          |           |         | CONFO | REV | CONFO |  |
| 06/12/26 | EAH       |         |       |     |       |  |
| 7/21/26  | JSW       |         |       |     |       |  |
|          |           |         |       |     |       |  |
|          |           |         |       |     |       |  |
Professional Building Systems  
77 East Main Street  
Middleburg, PA 17042  
(888) 553-1414  
WWW.PBSMODULAR.COM



PAGE:

4.2

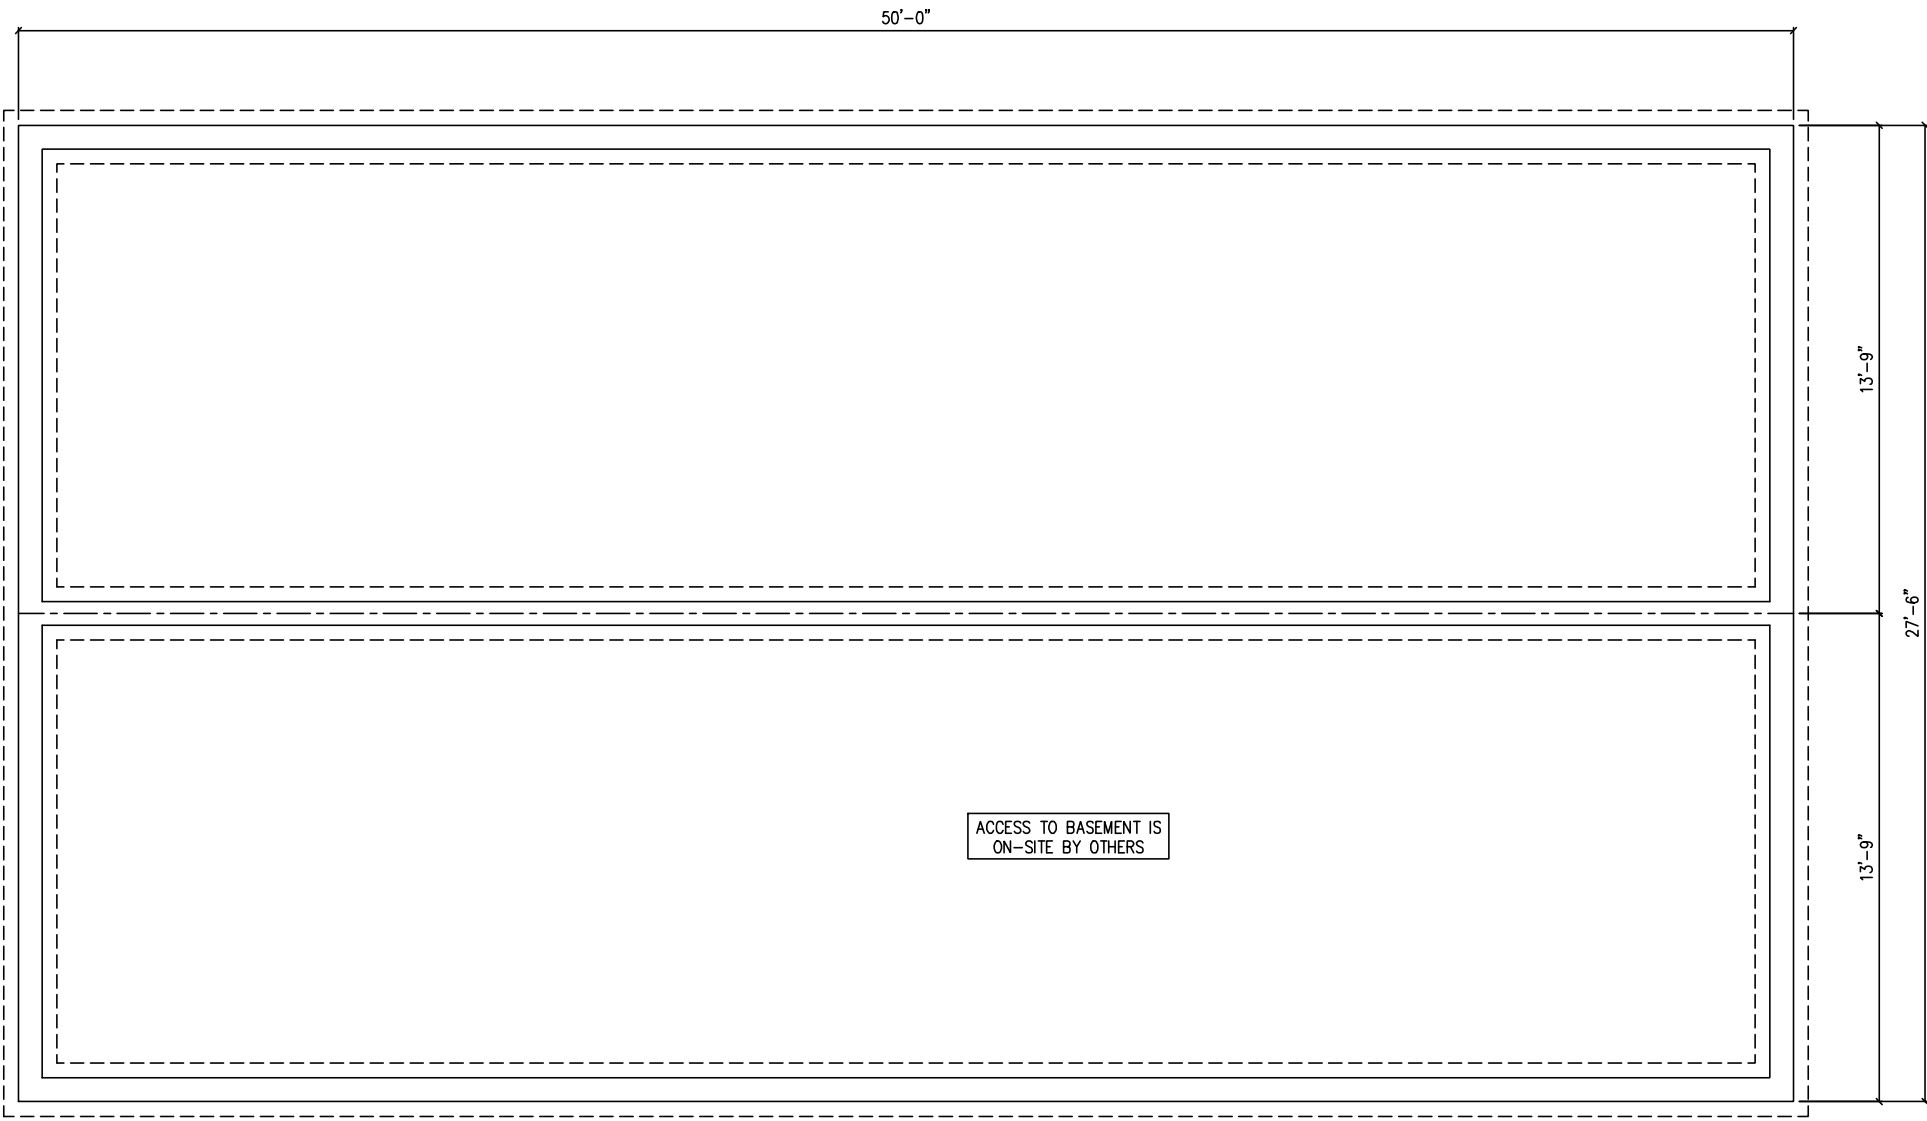

PRELIMINARY - NOT FOR CONSTRUCTION  
ADDITIONAL COLUMNS WILL BE REQUIRED

FOUNDATION DRAWINGS ARE TO BE USED AS A GUIDE ONLY.  
MODULAR BUILDING SYSTEMS WILL NOT ACCEPT ANY  
LIABILITY OR RESPONSIBILITY FOR INCORRECT FOUNDATIONS.  
***FOUNDATION DRAWINGS ARE PRELIMINARY AND ARE NOT FOR  
CONSTRUCTION.*** COLUMN SPACING AND LOADINGS ARE SUBJECT  
TO CHANGE UPON COMPLETION OF APPROVED DRAWINGS AND  
OR STRUCTURAL CALCULATIONS.

- NOTES: 1. PERIMETER RAIL ATTACHED TO SILL WITH 16d. NAILS AT 6" O.C.  
2. PIER FOOTINGS BASED UPON 2000 PSF. ALLOWABLE SOIL BEARING PRESSURE  
3. CONCRETE COMPRESSIVE STRENGTH: 3000 PSI  
4. M OR S TYPE MORTAR TO BE USED
5. MAX. ANCHOR BOLT SPACING: 6'-0" O.C.  
(4'-0" O.C. MAX. IN AREAS WHERE WIND VELOCITY IS @ OR EXCEEDS 100 MPH)

JONATHANS 7/22/2026 7:33:21 AM

|                           |   |         |           |            |                                              |           |  |              |   |
|---------------------------|---|---------|-----------|------------|----------------------------------------------|-----------|--|--------------|---|
| PAGE:                     | 5 | DATE:   | DRAWN BY: | STATUS:    | 2850-MULTI FAMILY 2 STORY<br>FOUNDATION PLAN |           |  |              | <div><div></div><div></div></div> <div>Professional Building Systems<br/>77 East Main Street<br/>Middleburg, PA 17042<br/>(888) 553-1414<br/>WWW.PBSMODULAR.COM</div> |
|                           |   |         |           |            | BUILDING                                     |           |  |              |   |
|                           |   |         |           |            | CUSTOMER                                     |           |  |              |   |
|                           |   |         |           |            | CITY                                         |           |  |              |   |
| SEACOAST MODULAR HOMES IN |   | COUNTY  |           | ROCKINGHAM |                                              | STATE     |  | NH           |   |
| WIND SPEED                |   | 115 MPH |           | VULT       |                                              | SNOW LOAD |  | 50           |   |
| ORDER NO.                 |   | 127886  |           | SERIAL NO. |                                              | FILE NO.  |  | P127886(110) |   |

| Door And Window Schedule |     |                                                      |                 |       |        |       |      |      |    |        |      |
|--------------------------|-----|------------------------------------------------------|-----------------|-------|--------|-------|------|------|----|--------|------|
| TYPE                     | QTY | DESCRIPTION                                          | R0              | SQFT  | LIGHT  | VENT  | U    | SHGC | DP | EGRESS | TEMP |
| Exterior Door            | 2   | THERMA TRU DOOR 3/0-EXT QG                           | 38 1/2"x82 1/2" | 22.06 | 2.5    | 19.7  | 0.23 | 0.09 | 50 | X      |      |
| Exterior Door            | 2   | THERMA TRU DOOR 3/0-EXT HG-GBG                       | 38 1/2"x82 1/2" | 22.06 | 5.15   | 19.7  | 0.28 | 0.17 | 50 | X      |      |
| Exterior Door            | 2   | THERMA TRU DOOR 2/8-EXT HG-GBG                       | 32 1/2"x82 1/2" | 18.62 | 5.15   | 17.33 | 0.28 | 0.17 | 50 | X      |      |
| Interior Door            | 2   | INTERIOR SWING DOOR 1/6 HC                           | 20 1/4"x82 3/4" | 11.64 | 0      | 0     | 0.52 | 0    | 0  |        |      |
| Interior Door            | 4   | INTERIOR SWING DOOR 2/0 HC                           | 26 1/4"x82 3/4" | 15.08 | 0      | 0     | 0.52 | 0    | 0  |        |      |
| Interior Door            | 6   | INTERIOR SWING DOOR 2/6 HC                           | 32 1/4"x82 3/4" | 18.53 | 0      | 0     | 0.52 | 0    | 0  |        |      |
| Interior Door            | 12  | INTERIOR SWING DOOR 2/6 SC                           | 32 1/4"x82 3/4" | 18.53 | 0      | 0     | 0.46 | 0    | 0  |        |      |
| Interior Door            | 2   | INTERIOR BARN DOOR 2/6 SC ( )                        | 32 1/4"x82 3/4" | 18.53 | 0      | 0     | 0    | 0    | 0  |        |      |
| Window                   | 8   | HARVEY CLASSIC SERIES DOUBLE-HUNG 30410 RS-GBG       | 38"x61 1/2"     | 16.23 | 14.354 | 5.73  | 0.24 | 0.25 | 40 | X      |      |
| Window                   | 4   | HARVEY CLASSIC SERIES DOUBLE-HUNG 30410-2 RS-GBG     | 74 1/4"x61 1/2" | 31.71 | 28.7   | 11.4  | 0.24 | 0.25 | 40 | X      |      |
| Window                   | 2   | HARVEY CLASSIC SERIES DOUBLE-HUNG 24210 RS-GBG       | 30"x37 1/2"     | 7.81  | 4.92   | 2.28  | 0.24 | 0.25 | 40 |        |      |
| Window                   | 4   | HARVEY CLASSIC SERIES DOUBLE-HUNG 30410-2 RS-GBG-TEM | 74 1/4"x61 1/2" | 31.71 | 28.7   | 11.4  | 0.25 | 0.25 | 40 | X      | X    |
| Window                   | 4   | HARVEY CLASSIC SERIES DOUBLE-HUNG 24210 RS-GBG-TEM   | 30"x37 1/2"     | 7.81  | 4.92   | 2.28  | 0.25 | 0.25 | 40 |        | X    |
| Window                   | 2   | HARVEY VINYL SERIES PICTURE 2424PW RS-GBG            | 24 1/2"x24 1/2" | 4     | 2.2    | 0     | 0.22 | 0.27 | 55 |        |      |

| RES Check Schedule |      |      |           |            |
|--------------------|------|------|-----------|------------|
| TYPE               | U    | SHGC | TOTAL QTY | TOTAL AREA |
| Exterior Door      | 0    | 0    | 2         | 44.12      |
| Exterior Door      | 0.23 | 0.09 | 2         | 44.12      |
| Exterior Door      | 0.28 | 0.17 | 2         | 37.24      |
| Window             | 0.24 | 0.25 | 14        | 272.3      |
| Window             | 0.25 | 0.25 | 8         | 158.08     |
| Window             | 0.22 | 0.27 | 2         | 8          |

2850-MULTI FAMILY 2 STORY

DOOR & WINDOW SCHEDULES

MBSP

MODULAR BUILDING SYSTEMS OF PA

Professional Building Systems

77 East Main Street

Midleburg, PA 17842

(888) 553-1414

WWW.PBSMODULAR.COM

PROFESSIONAL BUILDING SYSTEMS, INC.

STATUS:

CONFO

REV

CONFO

DRAWN BY:

EAH

JSW

DATE:

06/12/26

7/21/26

CONFO

REV

CONFO

CONFO

REV

CONFO

CONFO

REV</