


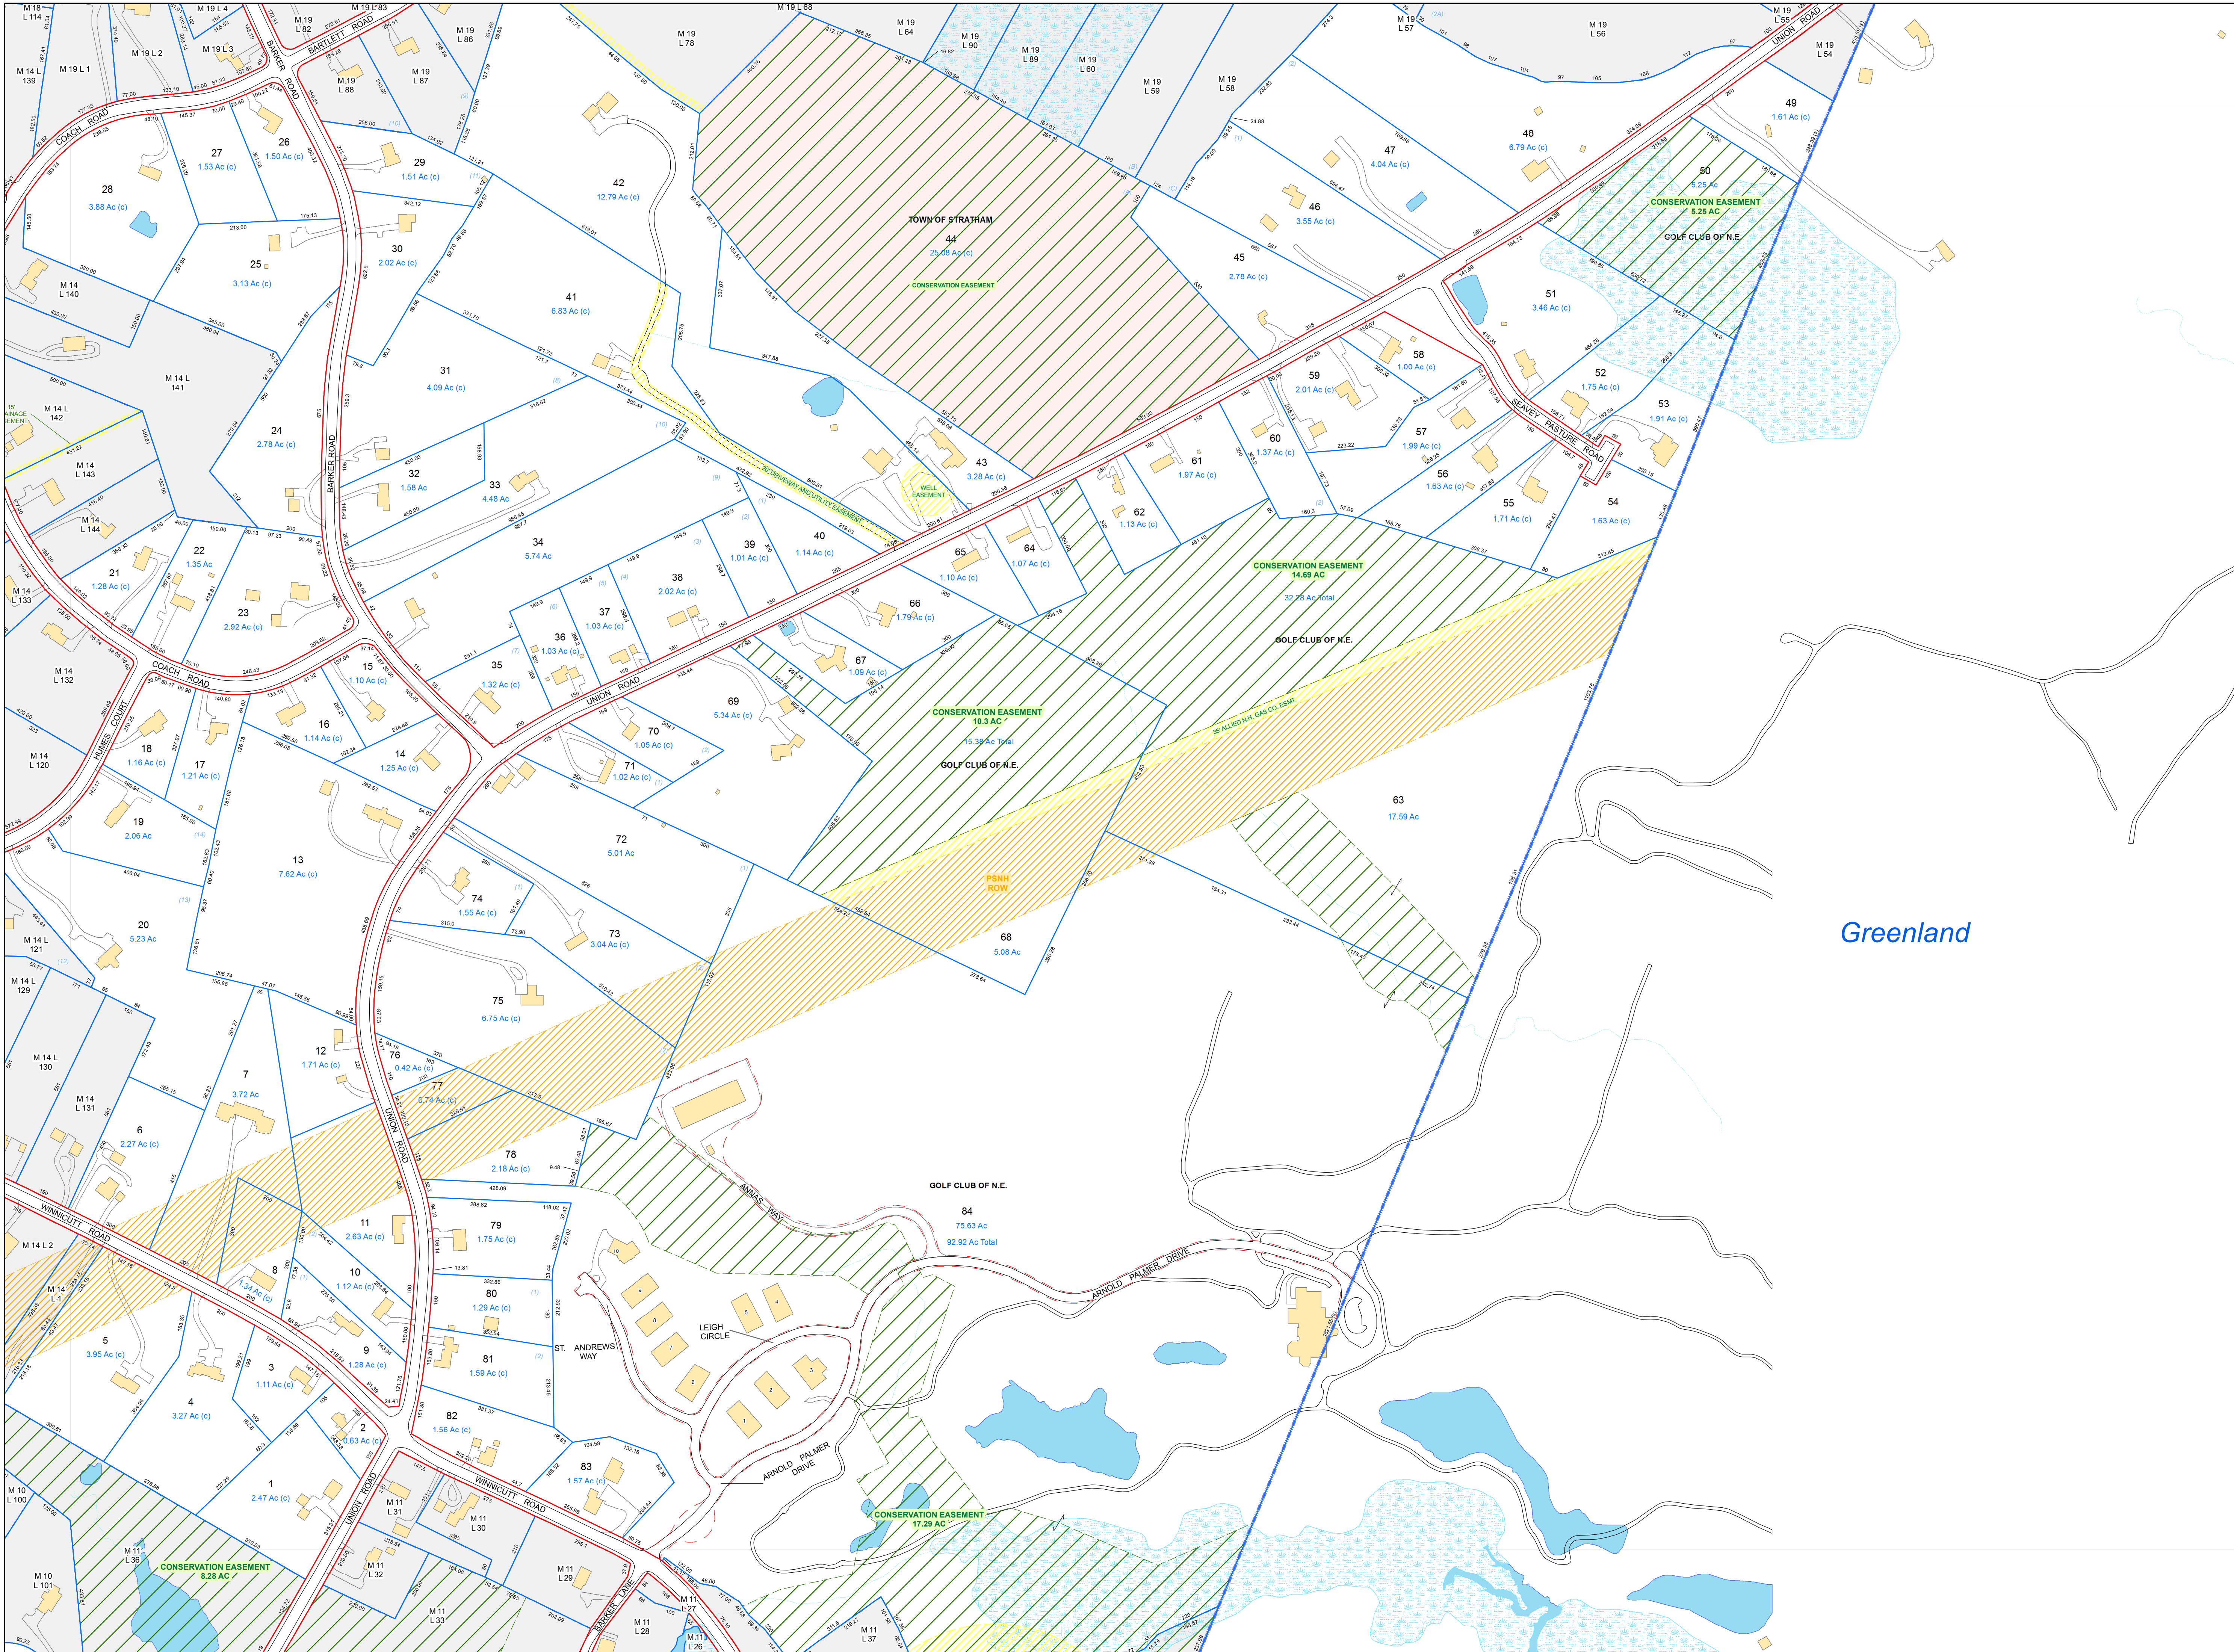

Tax Map

15



STRATHAM



NEW HAMPSHIRE

N

LEGEND

- PROPERTY LINE
- OLD PROPERTY LINE
- PUBLIC RIGHT-OF-WAY
- PRIVATE RIGHT-OF-WAY
- RAILROAD RIGHT-OF-WAY
- CITY/TOWN LIMIT
- TOWN OWNED PARCELS
- STATE OF NH FISH & GAME
- COMMON LAND PARCELS
- EASEMENT
- CONSERVATION EASEMENT
- UTILITY RIGHT OF WAY
- HYDROGRAPHY
- WETLAND
- PARCEL NUMBER
- DISJOINTED PARCEL NUMBER
- SURVEY LOT NUMBER
- DIMENSION

INTENDED FOR ASSESSMENT PURPOSES ONLY.
COMPILED FROM TAX MAPS, ORTHOPHOTOGRAPHY
AND OTHER PUBLIC RECORDS AND DATA. USERS
SHOULD CONSULT THE PUBLIC PRIMARY
SOURCE DOCUMENTS FOR VERIFICATION OF THE
INFORMATION APPEARING ON THIS MAP.

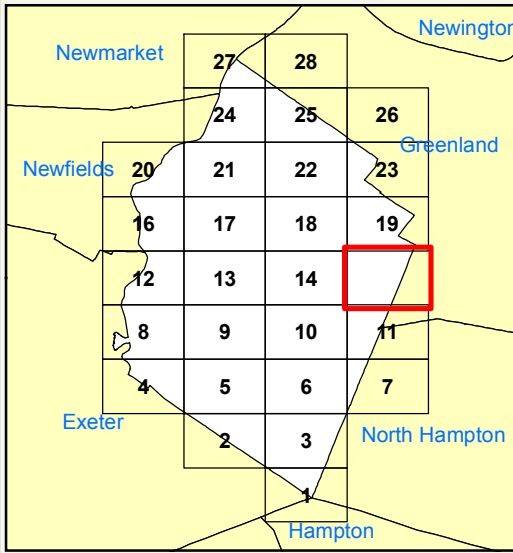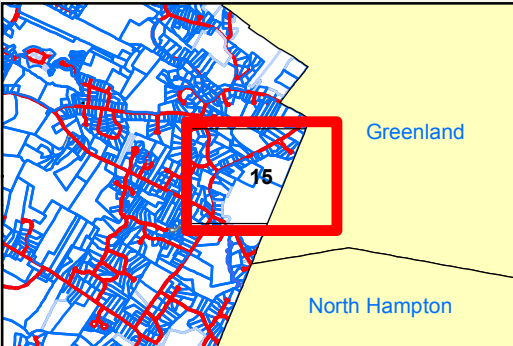

Date of Revisions:

9-1-2012	
4-1-2013	
4-1-2014	
7-9-2015	
5-17-2016	

REVISED & REPRINTED BY
CAI Technologies
Precision Mapping Geospatial Solutions
11 PLEASANT STREET, LITTLETON, NH 03661
800.322.4540 - WWW.CAI-TECH.COM
Highest Lot Number: 84
Plot Date: 9/29/2016 Sheet: 15