


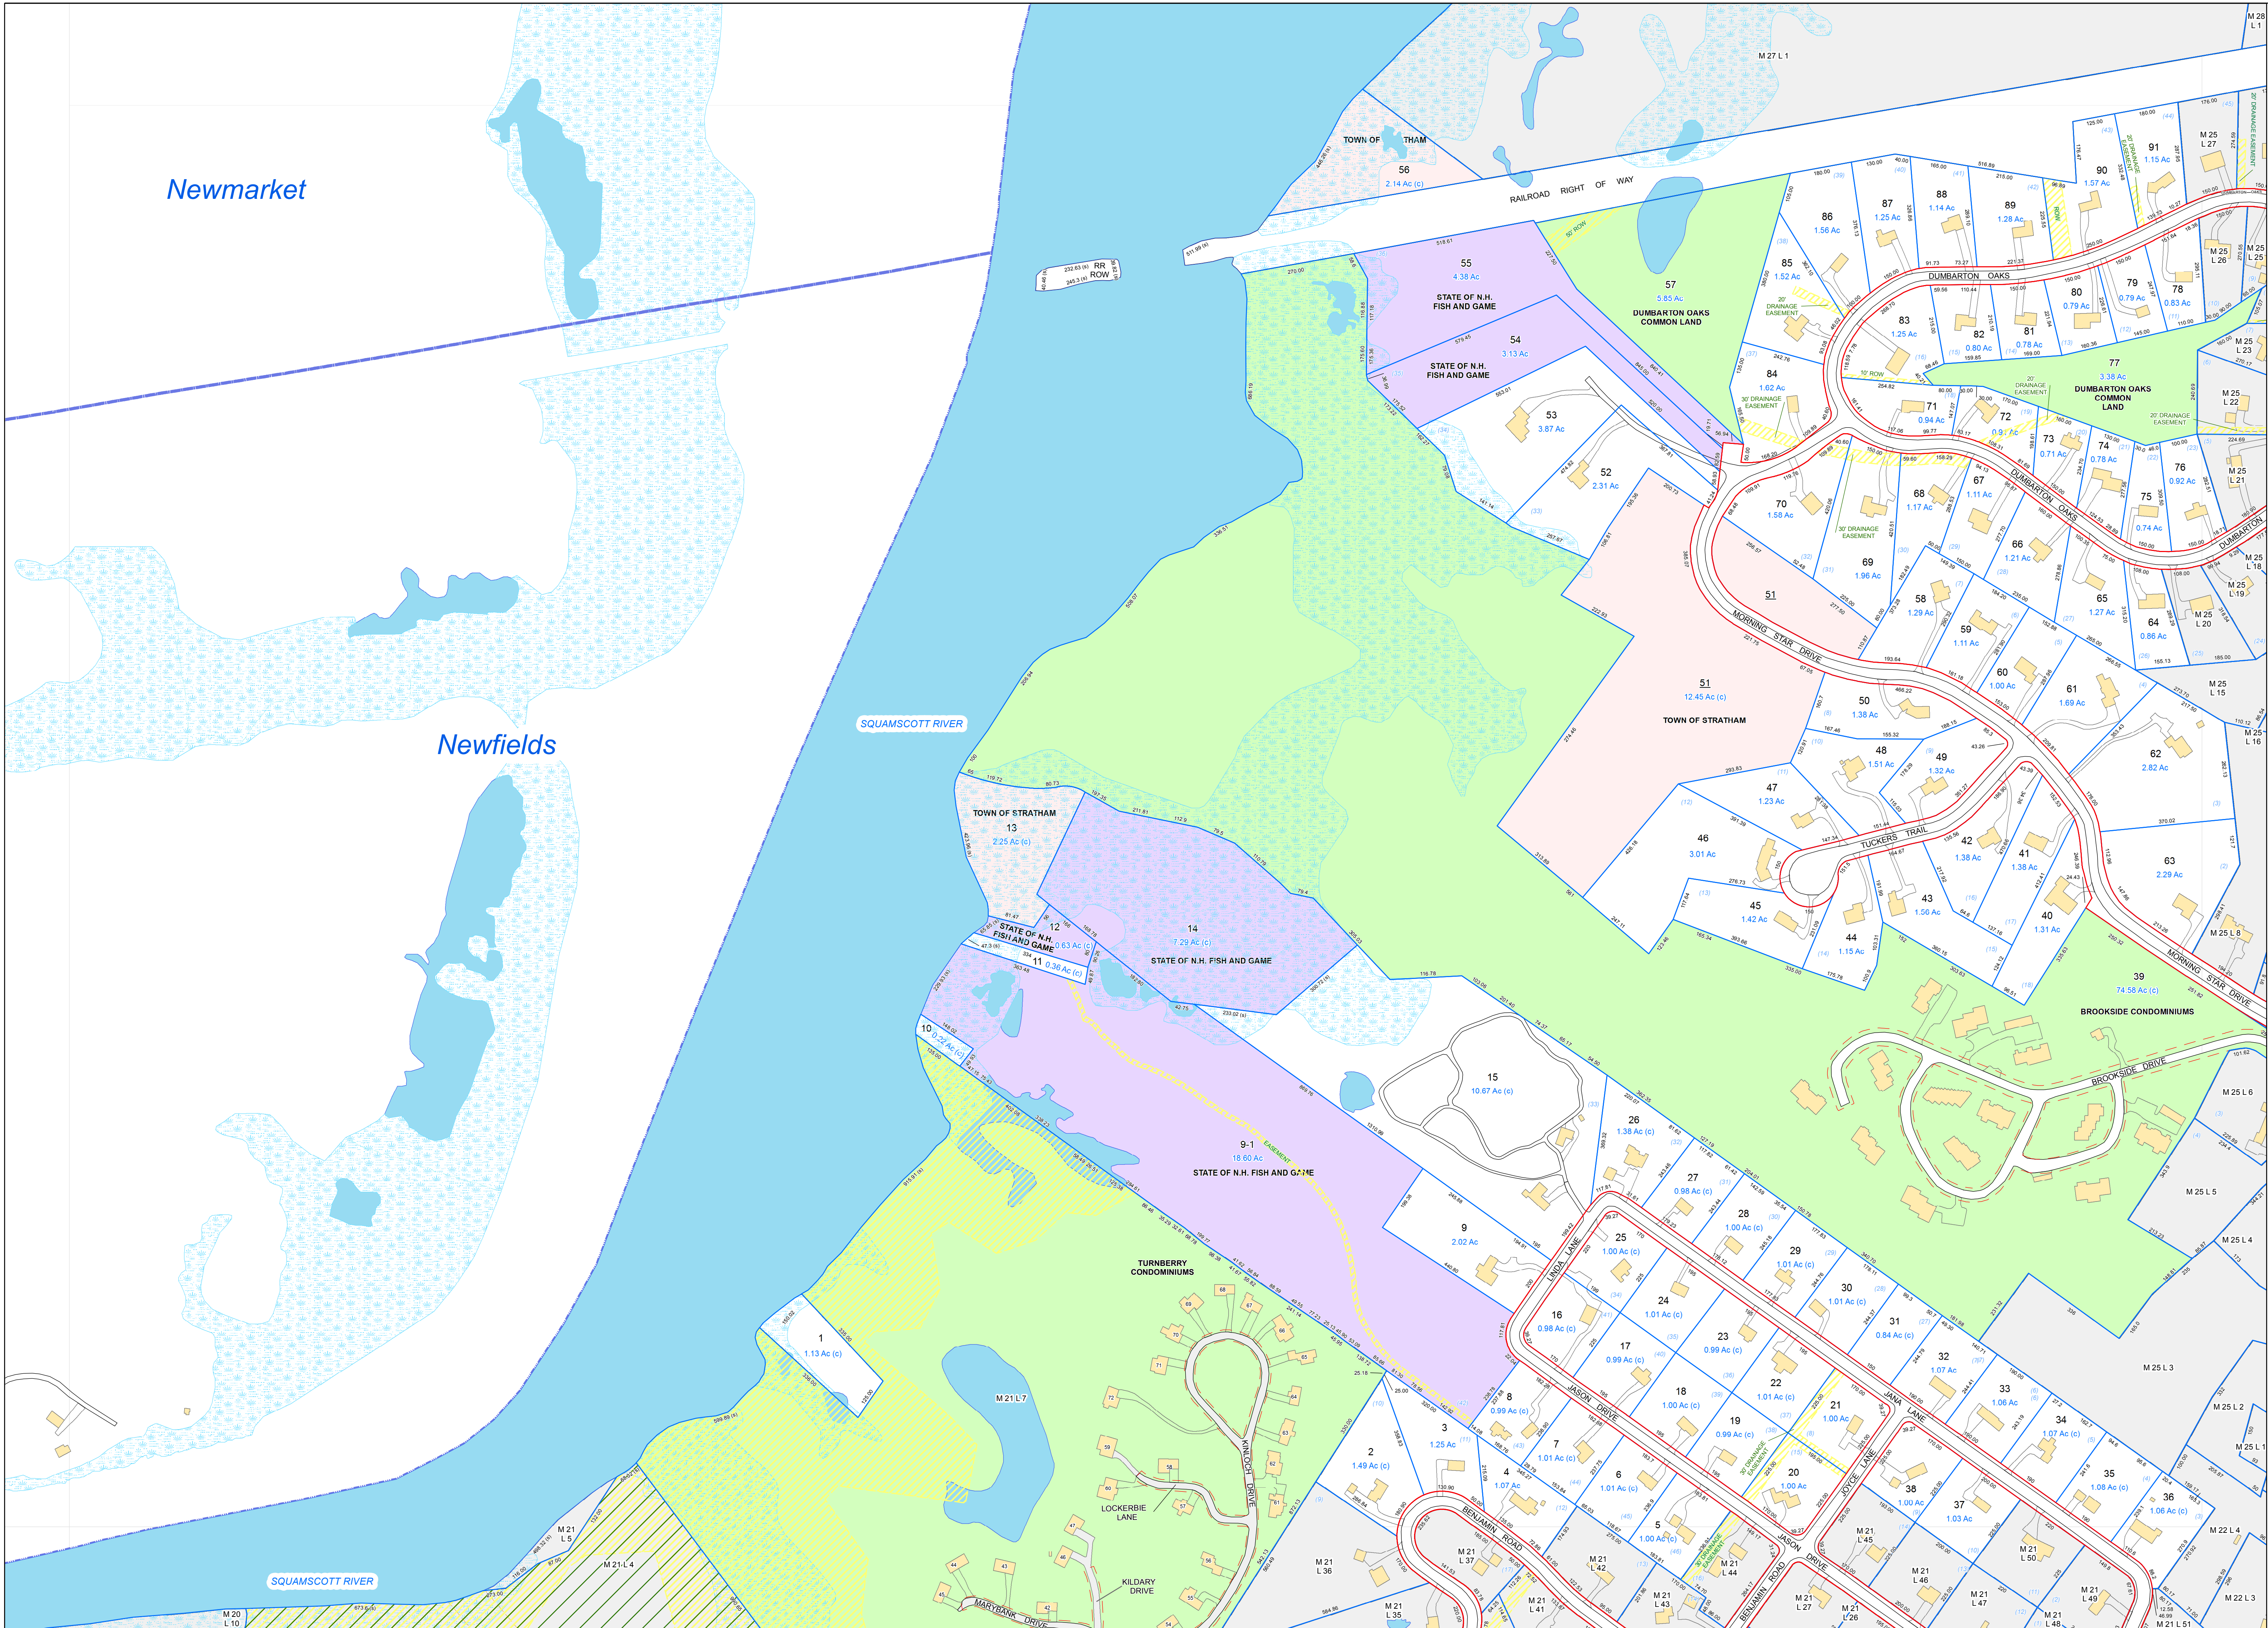

Tax Map

24

STRATHAM

NEW HAMPSHIRE

N

LEGEND

- PROPERTY LINE
- OLD PROPERTY LINE
- PUBLIC RIGHT-OF-WAY
- PRIVATE RIGHT-OF-WAY
- RAILROAD RIGHT-OF-WAY
- CITY/TOWN LIMIT
- TOWN OWNED PARCELS
- STATE OF NH FISH & GAME
- COMMON LAND PARCELS
- EASEMENT
- CONSERVATION EASEMENT
- UTILITY RIGHT OF WAY
- HYDROGRAPHY
- WETLAND
- PARCEL NUMBER
- DISJOINTED PARCEL NUMBER
- SURVEY LOT NUMBER
- DIMENSION

INTENDED FOR ASSESSMENT PURPOSES ONLY. COMPILED FROM TAX MAPS, ORTHOPHOTOGRAPHY AND OTHER PUBLIC RECORDS AND DATA. USERS SHOULD CONSULT THE PUBLIC PRIMARY SOURCE DOCUMENTS FOR VERIFICATION OF THE INFORMATION APPEARING ON THIS MAP.

Newmarket Greenland
Newfields
Exeter North Hampton
Hampton

Date of Revisions:

9-1-2012
4-1-2013
4-1-2014
7-9-2015
5-17-2016

REVISED & REPRINTED BY
CAI Technologies
Precision Mapping Geospatial Solutions
11 PLEASANT STREET, LITTLETON, NH 03601
800.322.4540 - WWW.CAI-TECH.COM
Highest Lot Number: 91
Plot Date: 5/25/2016 Sheet: 24