


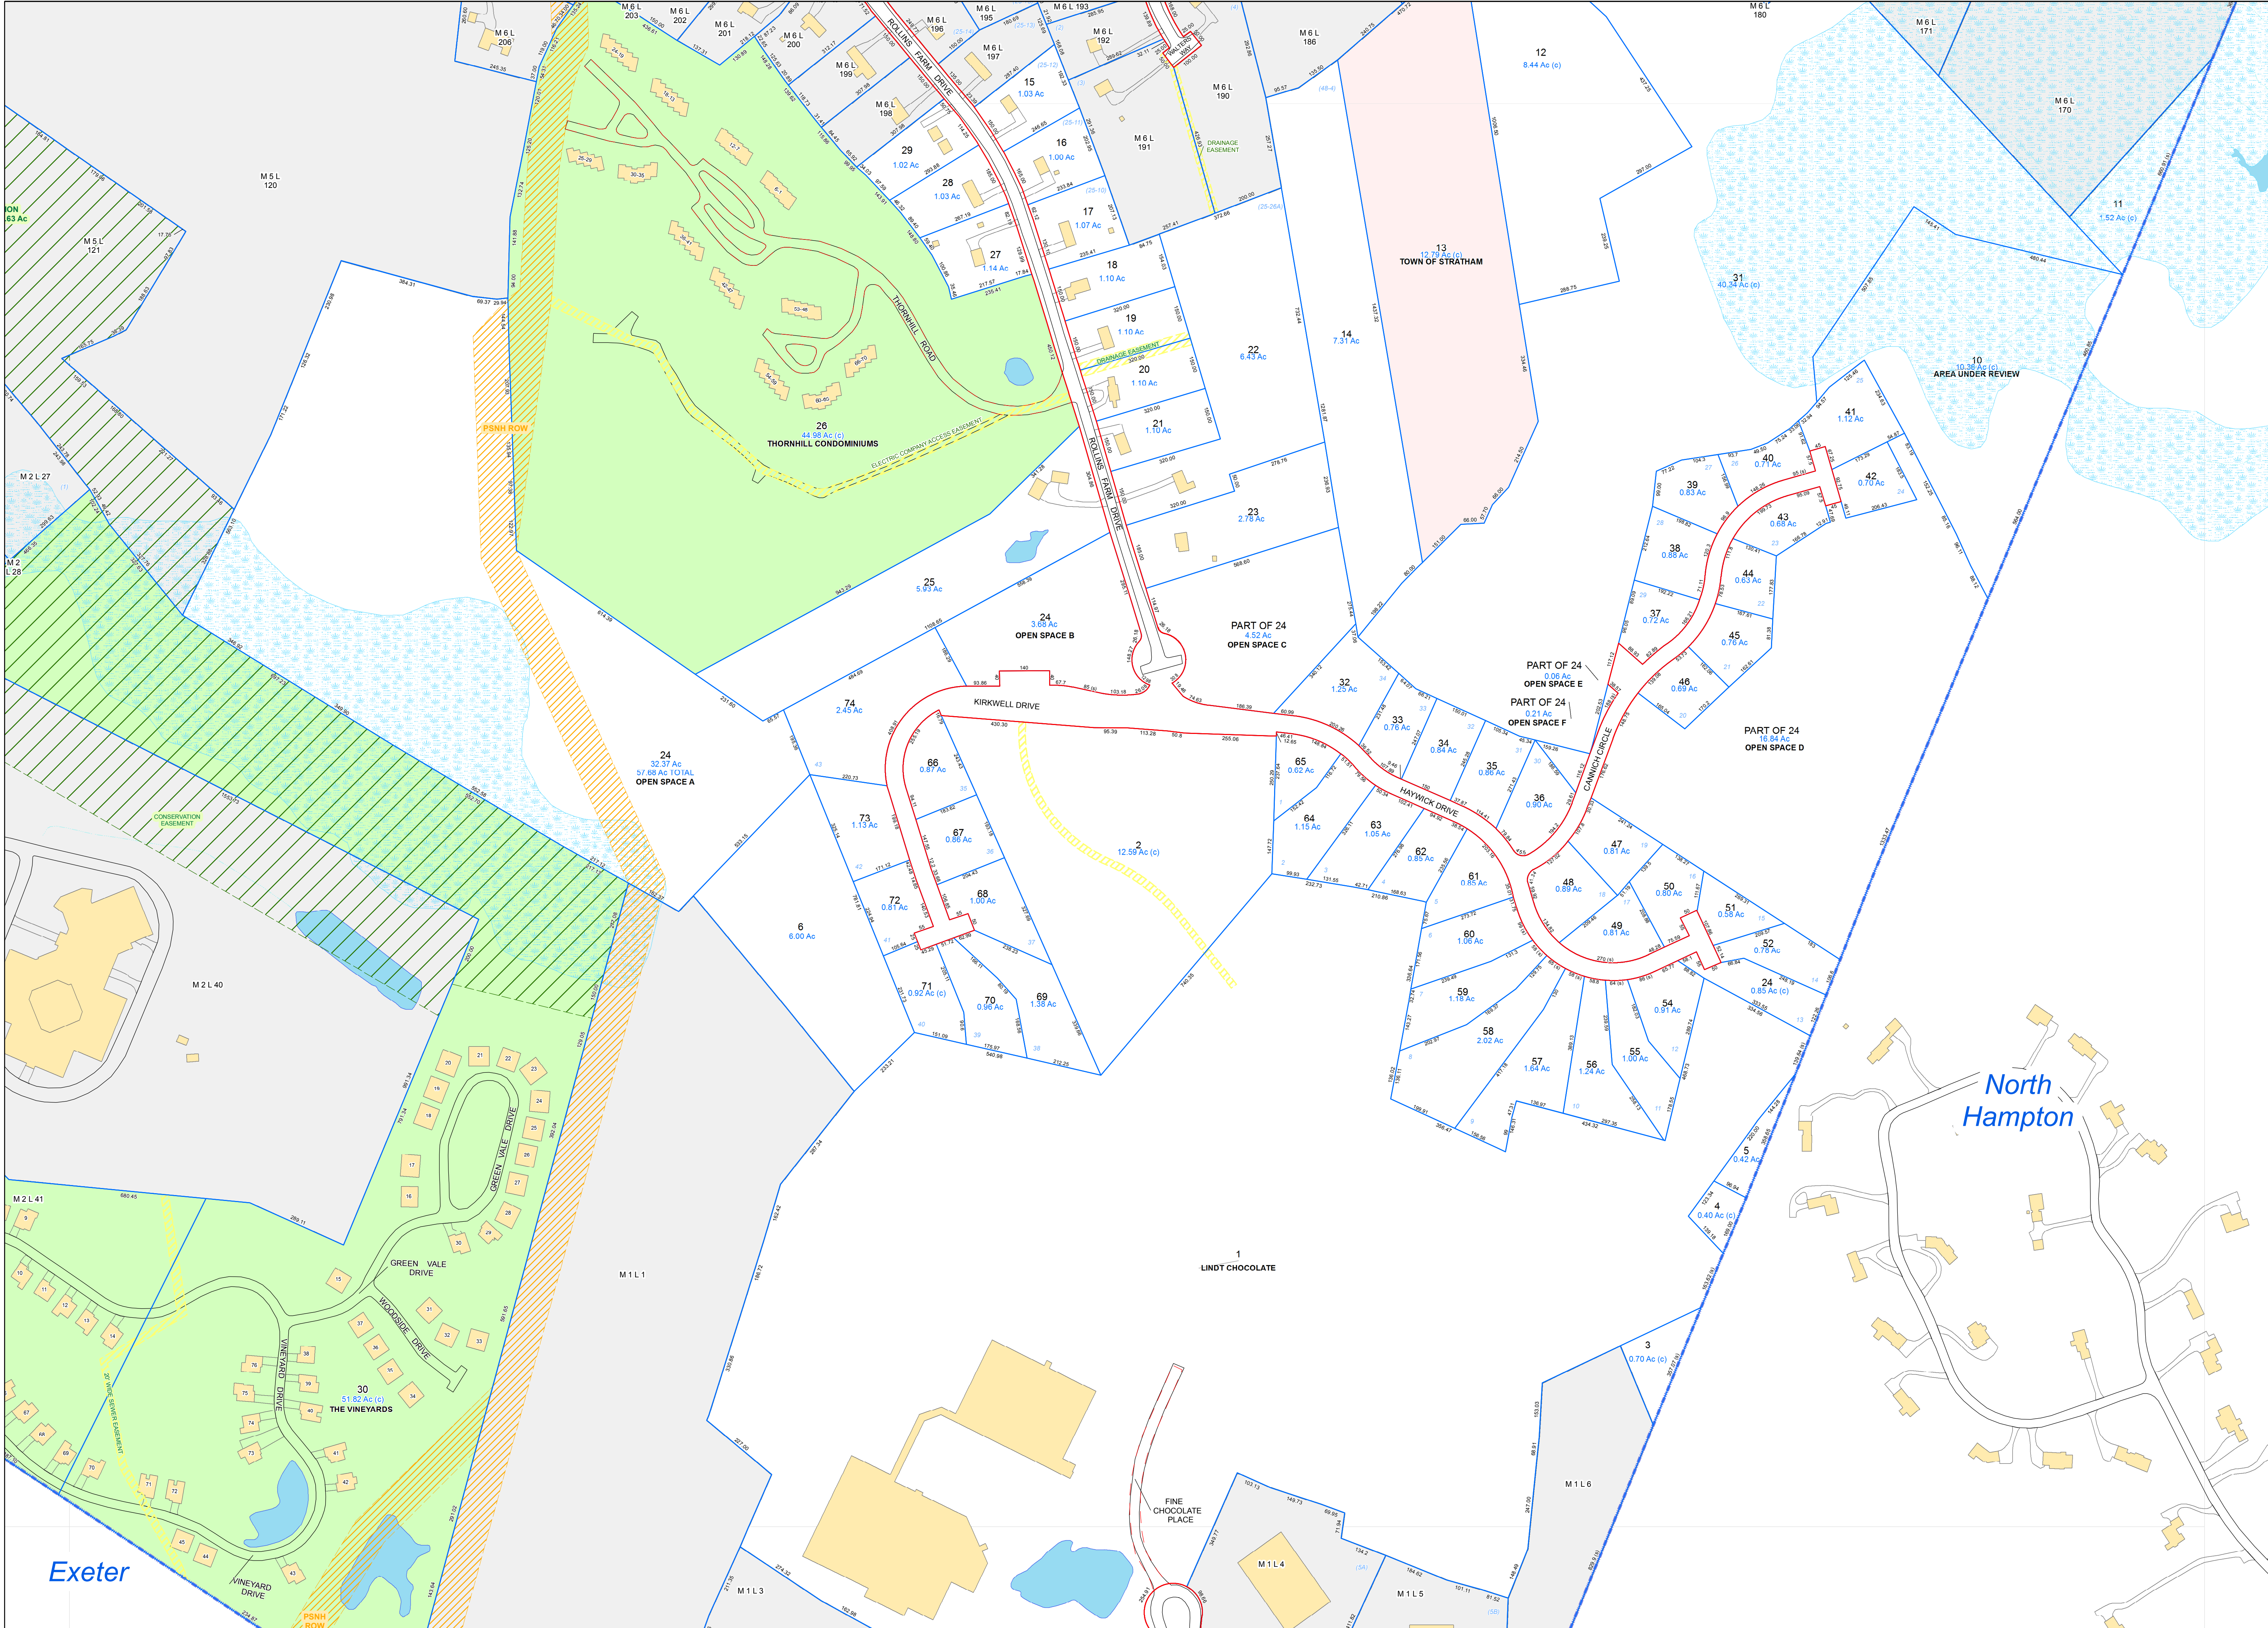

Tax Map

3

STRATHAM

NEW HAMPSHIRE

LEGEND

PROPERTY LINE

OLD PROPERTY LINE

PUBLIC RIGHT-OF-WAY

PRIVATE RIGHT-OF-WAY

RAILROAD RIGHT-OF-WAY

CITY/TOWN LIMIT

TOWN OWNED PARCELS

STATE OF NH FISH & GAME

COMMON LAND PARCELS

EASEMENT

CONSERVATION EASEMENT

UTILITY RIGHT OF WAY

HYDROGRAPHY

WETLAND

PARCEL NUMBER

DISJOINTED PARCEL NUMBER

SURVEY LOT NUMBER

DIMENSION

INTENDED FOR ASSESSMENT PURPOSES ONLY. COMPILED FROM TAX MAPS, ORTHOPHOTOGRAPHY AND OTHER PUBLIC RECORDS AND DATA. USERS SHOULD CONSULT THE PUBLIC PRIMARY SOURCE DOCUMENTS FOR VERIFICATION OF THE INFORMATION APPEARING ON THIS MAP.

Newmarket

27

28

24

25

26

21

22

23

16

17

18

19

12

13

14

15

8

9

10

11

Exeter

5

6

7

North Hampton

Hampton

0

100

200

300

400

500

600

700

800

900

1000

Feet

Date of Revisions:

9-1-2012

4-1-2013

4-1-2014

7-9-2015

5-17-2016

REVISED & REPRINTED BY

CAI Technologies

Precision Mapping Geospatial Solutions

11 PLEASANT STREET, LITTLETON, NH 03661

800.322.4540 - WWW.CAI-TECH.COM

Highest Lot Number: 74

Plot Date: 5/25/2016 Sheet: 3