
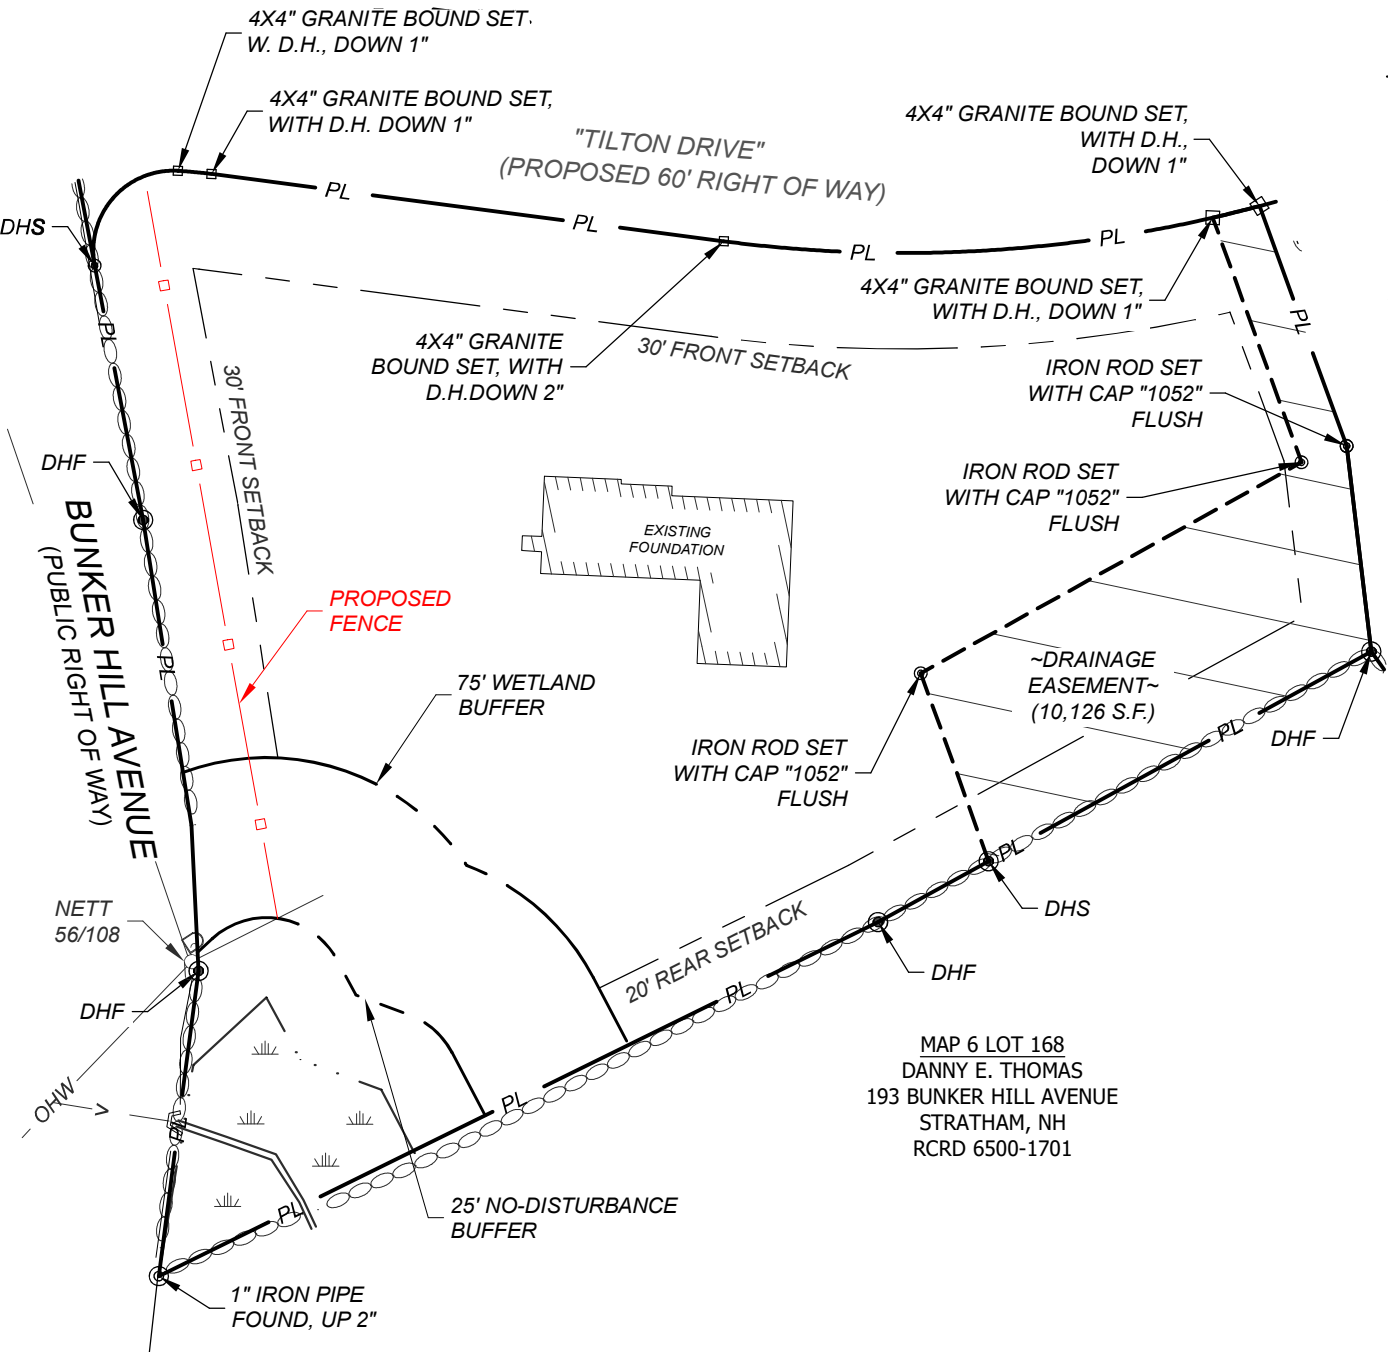


PLAN REFERENCES:



1. "SUBDIVISION PLAN FOR KENNETH F. LANZILLO IRREVOCABLE TRUST TAX MAP 6 LOT 167 189 BUNKER HILL AVENUE STRATHAM, NEW HAMPSHIRE COUNTY OF ROCKINGHAM" PREPARED BY NORTHAM SURVEY DATED MAY 13 2024, LAST REVISED JUNE 5 2024, RECORDED AT RCRD AS PLAN D-44613.

NOTES:

1. THE PURPOSE OF THIS SKETCH IS TO DEPICT A PROPOSED FENCE ON THE SUBJECT PARCEL
2. ZONING: RESIDENTIAL/AGRICULTURAL
3. DEED REF: RCRD BK 6686 PG 2647
4. PROPERTY LINES SHOWN ARE PER PLAN REFERENCE #1.

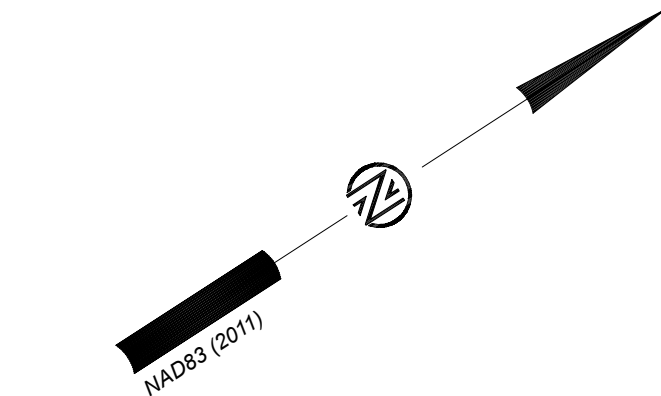

LEGEND:	
MAP 137 LOT 11	ASSESSORS MAP AND LOT NUMBER
DHS	DRILL HOLE SET
RCRD	ROCKINGHAM COUNTY REGISTRY OF DEEDS
S.F.	SQUARE FEET
D.H.	DRILL HOLE
●	DRILL HOLE FOUND/SET
○	IRON PIPE/ROD FOUND
□	BOUND FOUND/SET
—	GUY WIRE
○	UTILITY POLE
□	MAILBOX
—	OHW — OVERHEAD WIRE
— PL —	BOUNDARY LINE
— — —	SETBACK LINE
—> —>	DRAIN LINE
— · · · —	WETLAND LINE
— · · · —	WETLAND SETBACK
○ ○ ○ ○ ○ ○ ○ ○	STONEWALL
▨ ▨ ▨ ▨ ▨ ▨ ▨	WETLANDS

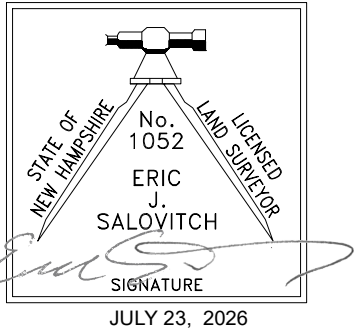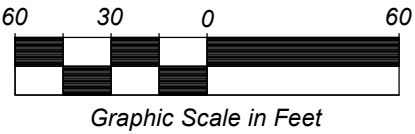

SITE SKETCH
FOR
STEVEN & AMY HOULE
OF
TAX MAP 6 LOT 215
4 TILTON DRIVE
STRATHAM, NEW HAMPSHIRE
ROCKINGHAM COUNTY

SCALE: 1"=60' (11x17)

JOB NO.	992	DATE:	2026-07-23
DRAWN BY:	WCA	DRAWING:	992 SURVEY.DWG
CHECKED BY:	EJS	SHEET:	1 OF 1

NO.	DATE	DESCRIPTION	BY

NORTHAM
SURVEY LLC
750 Central Ave, Ste N, Dover, NH 03820 | (603) 953-3164 | www.northamsurvey.com