


N.H. LAND Consultants

SURVEYING • LAND PLANNING • REAL ESTATE
A VETERAN OWNED COMPANY

683C FIRST NH TURNPIKE, NORTHWOOD, NH 03261
PH. 603-942-9220 WEBSITE: NHLANDCONSULTANTS.COM

OVERALL PLAN

TAX MAP 16 LOT 1
LORI & CHARLES ROCHA
23 WINDING BROOK DRIVE
STRATHAM, NH 03885
BOOK 6418 PAGE 2733

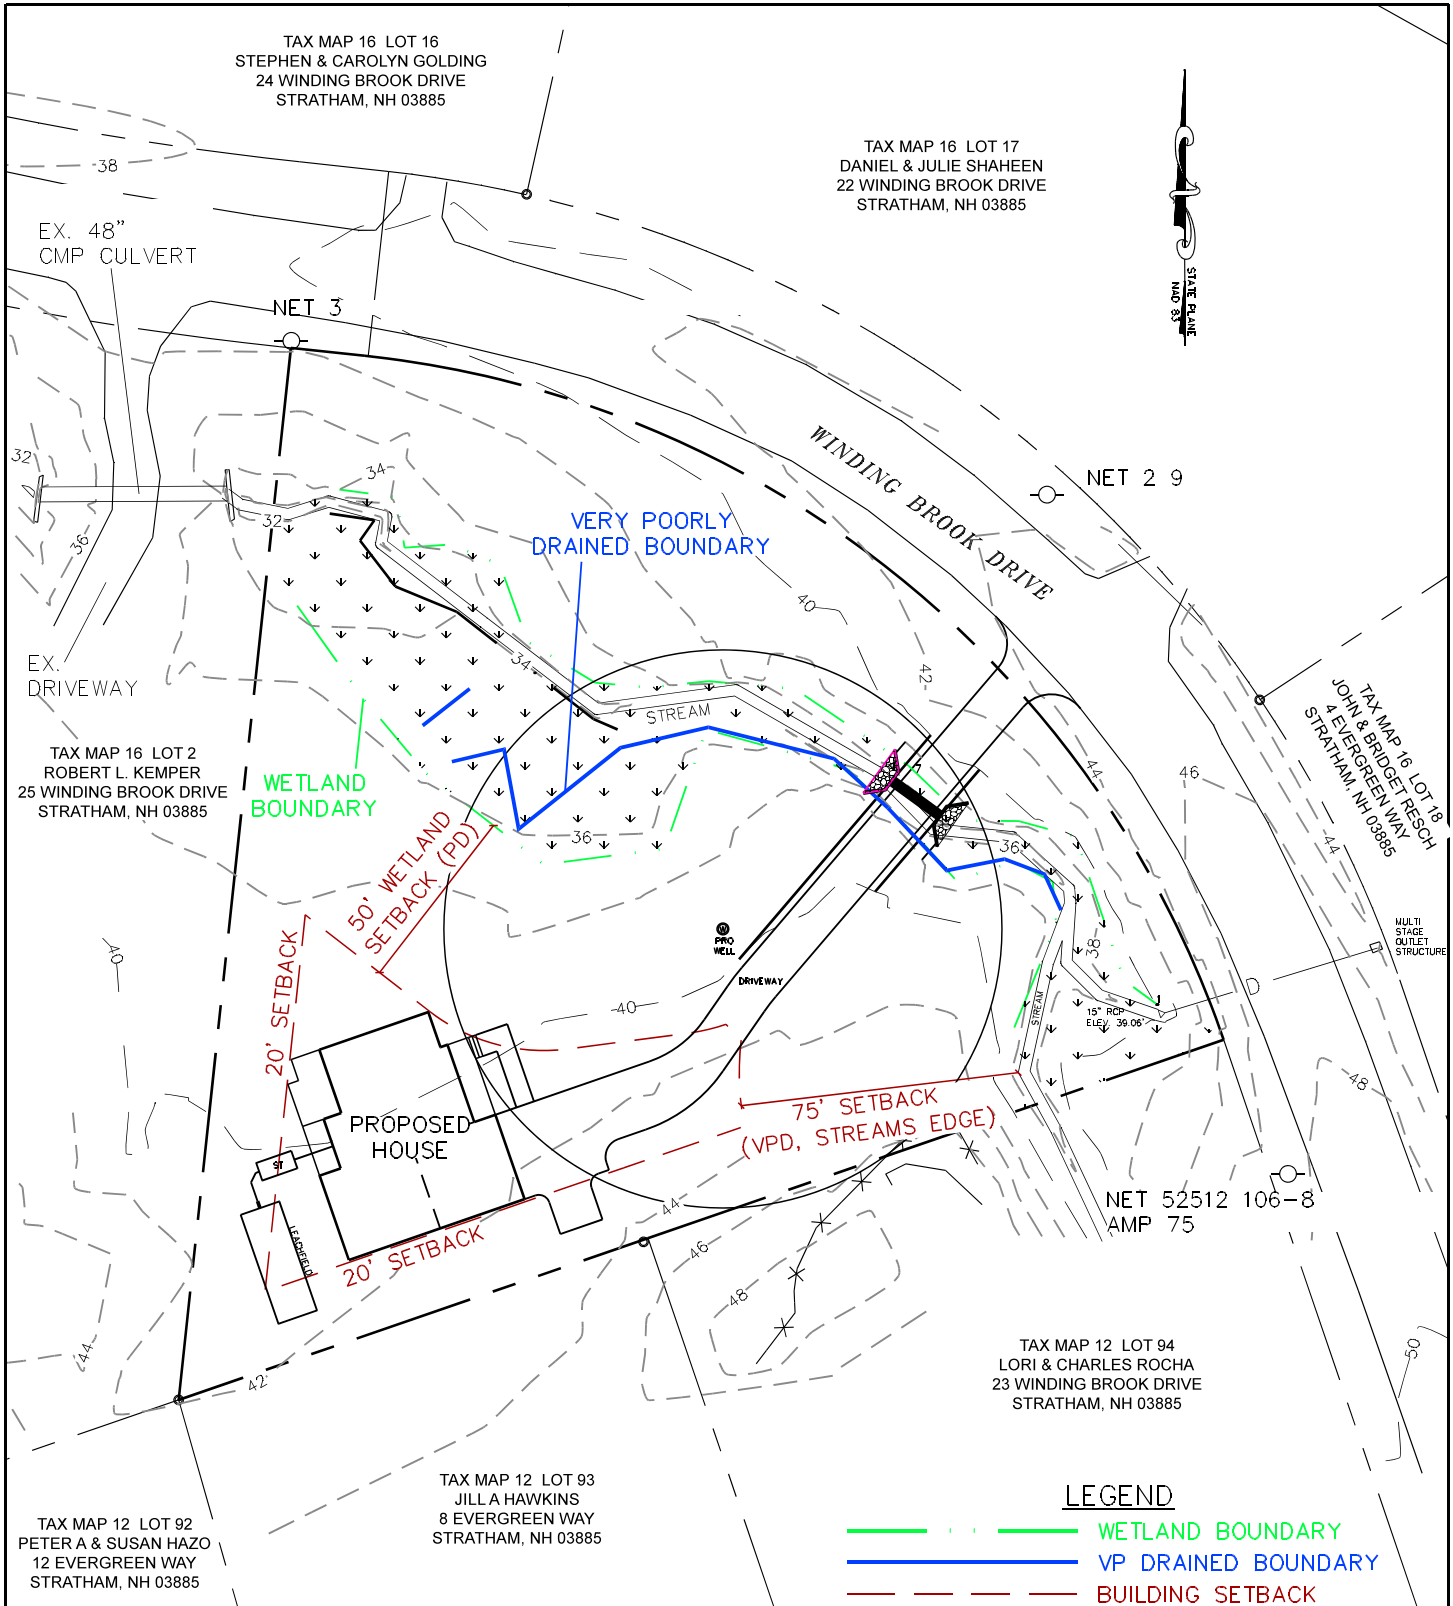


N.H. LAND
Consultants
SURVEYING • LAND PLANNING • REAL ESTATE
A VETERAN OWNED COMPANY

683C FIRST NH TURNPIKE, NORTHWOOD, NH 03261
PH. 603-942-9220 WEBSITE: NHLANDCONSULTANTS.COM

SEPTIC SYSTEM SETBACK PLAN

TAX MAP 16 LOT 1
LORI & CHARLES ROCHA
23 WINDING BROOK DRIVE
STRATHAM, NH 03885
BOOK 6418 PAGE 2733

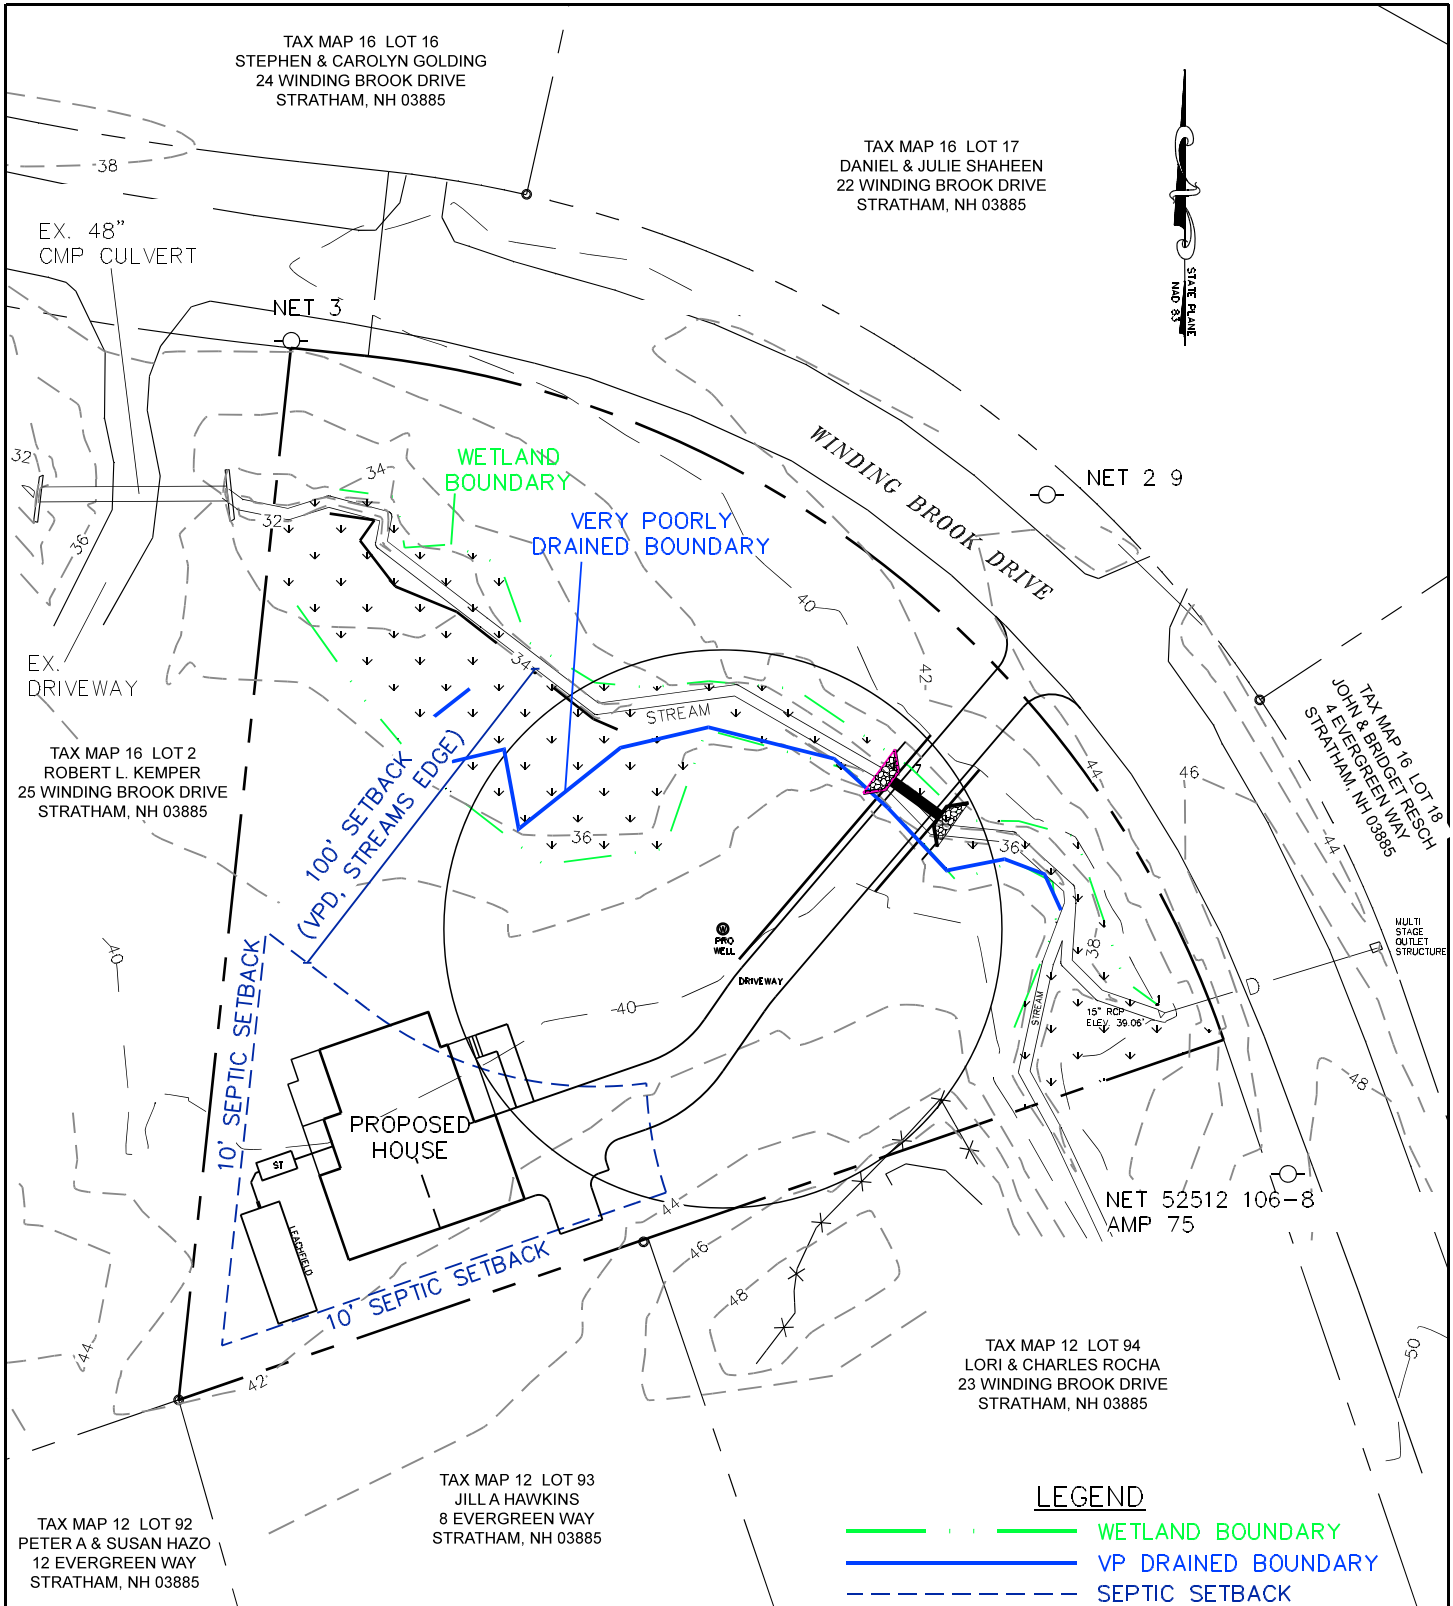

LEGEND

- WETLAND BOUNDARY
- VP DRAINED BOUNDARY
- SEPTIC SETBACK




N.H. LAND Consultants

SURVEYING • LAND PLANNING • REAL ESTATE
A VETERAN OWNED COMPANY

683C FIRST NH TURNPIKE, NORTHWOOD, NH 03261
PH. 603-942-9220 WEBSITE: NHLANDCONSULTANTS.COM

SEPTIC SYSTEM SETBACK PLAN

TAX MAP 16 LOT 1
LORI & CHARLES ROCHA
23 WINDING BROOK DRIVE
STRATHAM, NH 03885
BOOK 6418 PAGE 2733

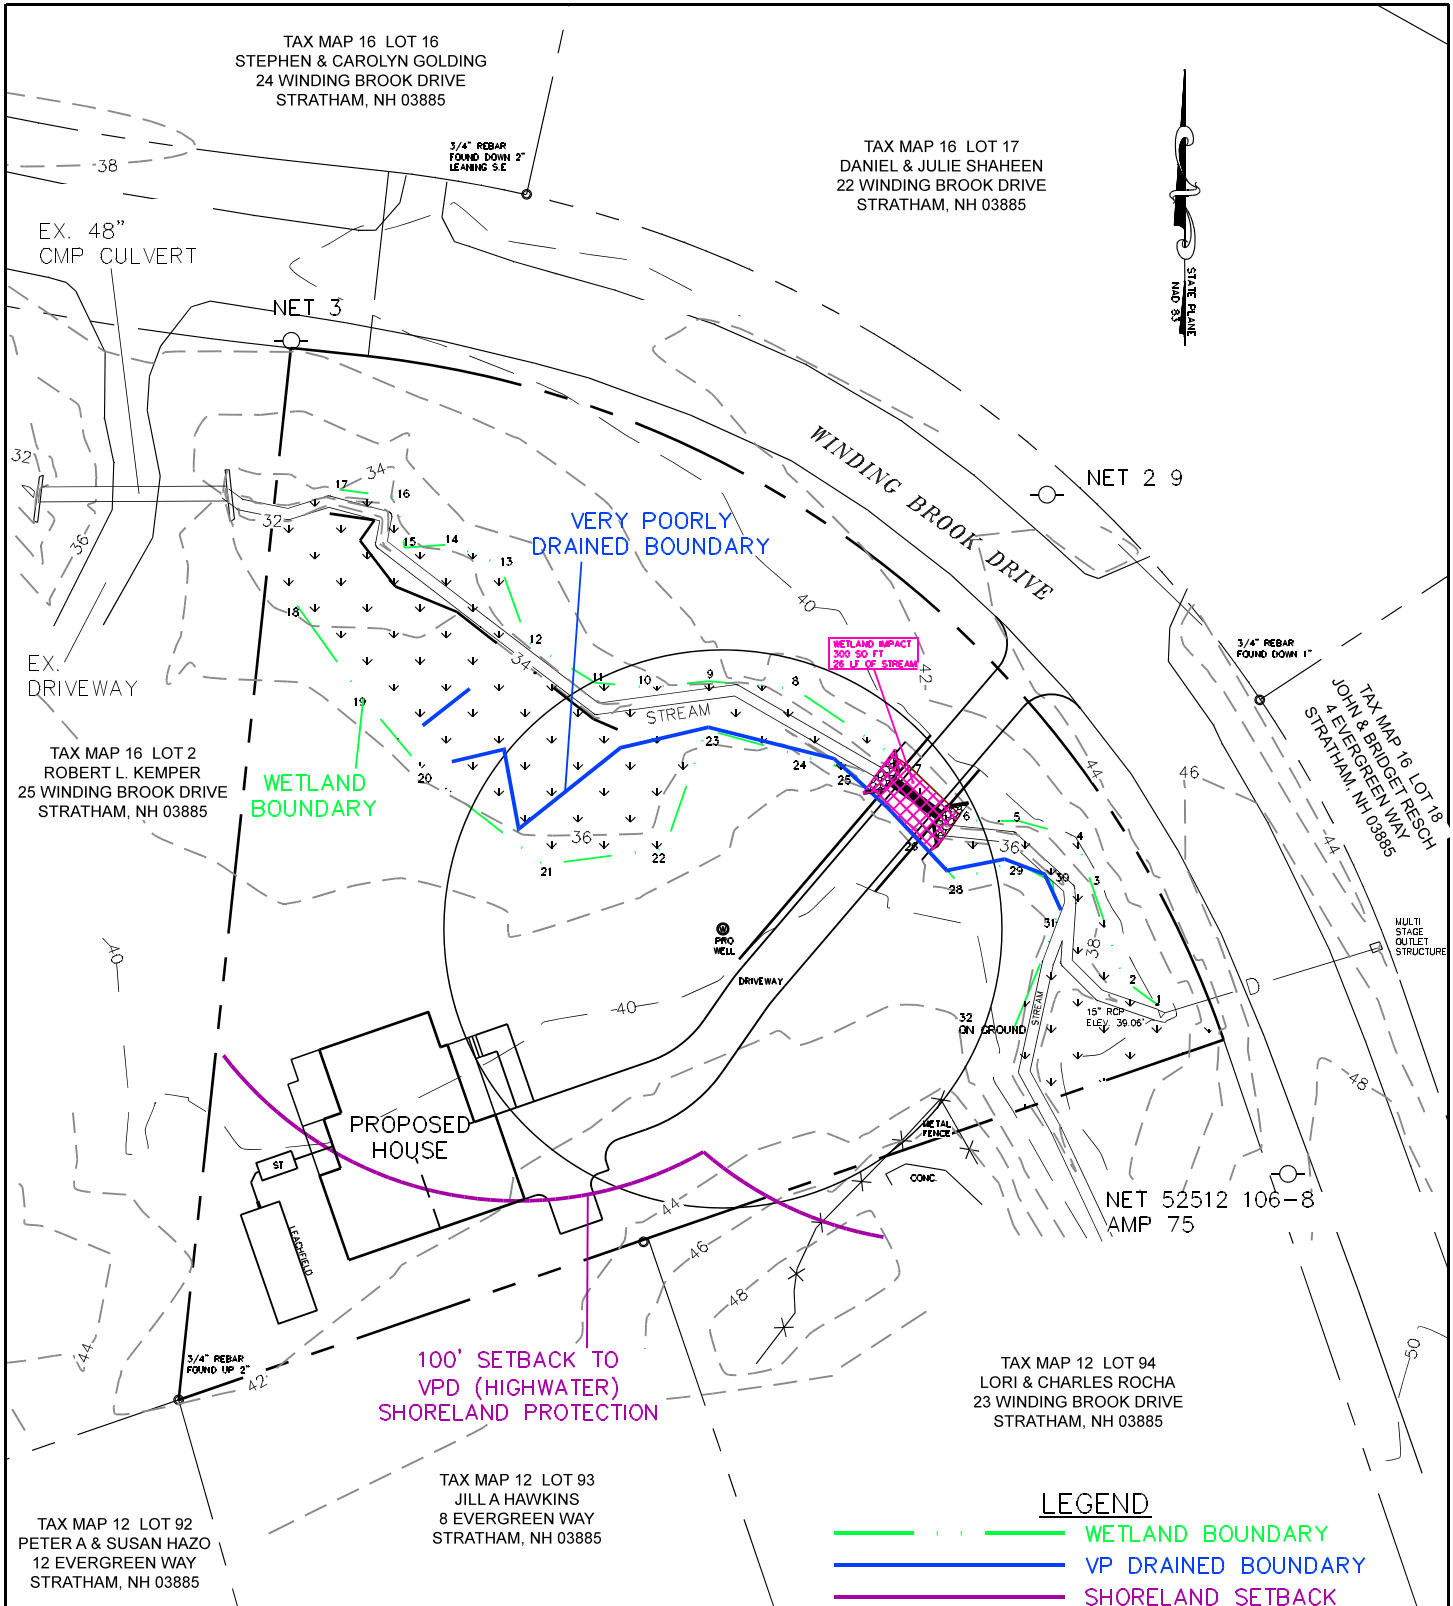


N.H. LAND
Consultants
SURVEYING • LAND PLANNING • REAL ESTATE
A VETERAN OWNED COMPANY

683C FIRST NH TURNPIKE, NORTHWOOD, NH 03261
PH. 603-942-9220 WEBSITE: NHLANDCONSULTANTS.COM

SHORELAND SETBACK PLAN

TAX MAP 16 LOT 1
LORI & CHARLES ROCHA
23 WINDING BROOK DRIVE
STRATHAM, NH 03885
BOOK 6418 PAGE 2733

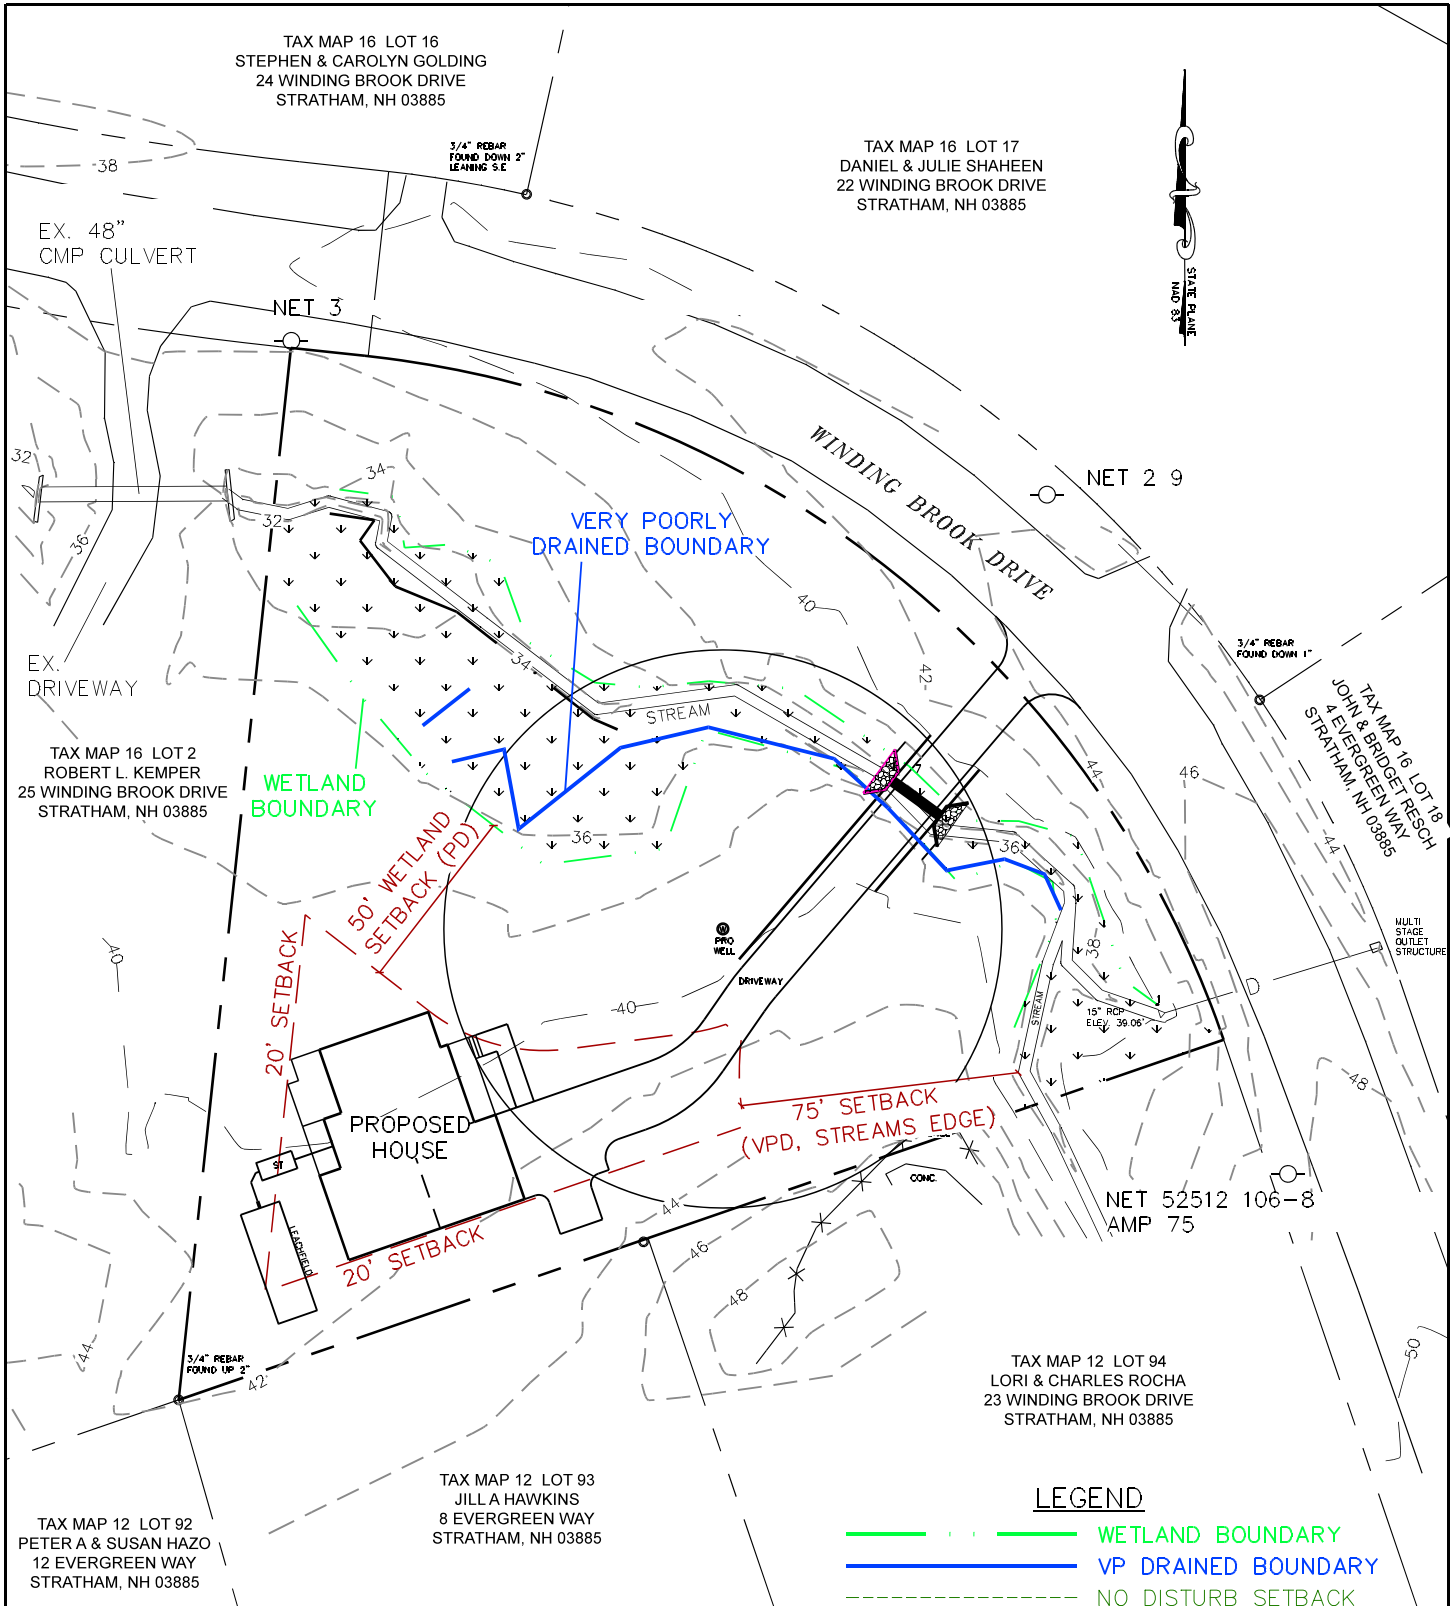


N.H. LAND
Consultants
 SURVEYING • LAND PLANNING • REAL ESTATE
 A VETERAN OWNED COMPANY

WETLAND BUFFER (NO DISTURB) PLAN

TAX MAP 16 LOT 1
 LORI & CHARLES ROCHA
 23 WINDING BROOK DRIVE
 STRATHAM, NH 03885
 BOOK 6418 PAGE 2733

683C FIRST NH TURNPIKE, NORTHWOOD, NH 03261
 PH. 603-942-9220 WEBSITE: NHLANDCONSULTANTS.COM

SCALE: 1" = 50' DATE: APRIL 21, 2024 SHT. 5 of 6

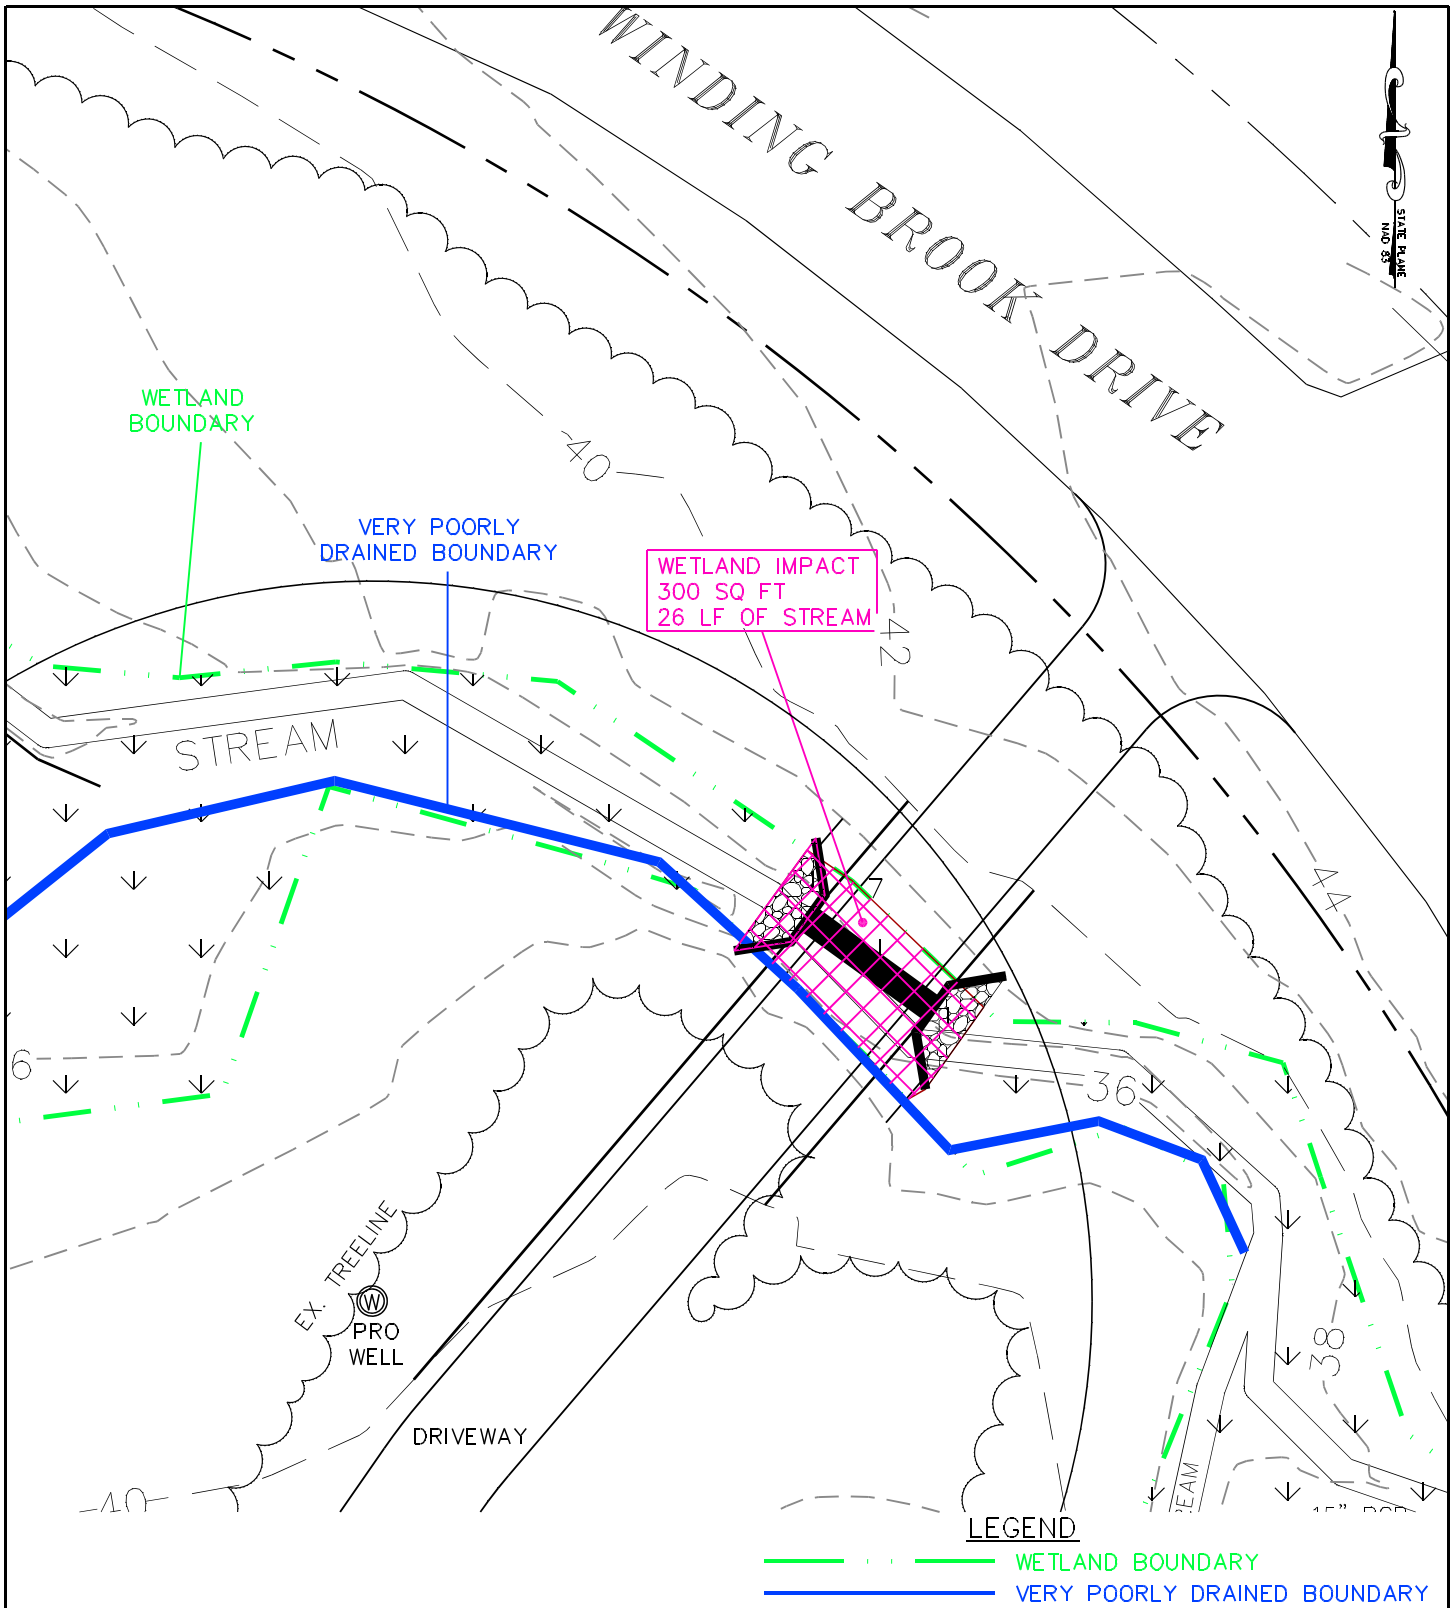

N.H. LAND *Consultants*

SURVEYING • LAND PLANNING • REAL ESTATE
A VETERAN OWNED COMPANY

683C FIRST NH TURNPIKE, NORTHWOOD, NH 03261

PH. 603-942-9220 WEBSITE: NHLANDCONSULTANTS.COM

WETLAND IMPACT PLAN

TAX MAP 16 LOT 1
LORI & CHARLES ROCHA
23 WINDING BROOK DRIVE
STRATHAM, NH 03885
BOOK 6418 PAGE 2733

SCALE: 1" = 20' DATE: APRIL 21, 2024 SHT. 6 of 6