

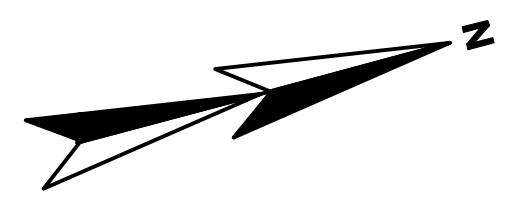
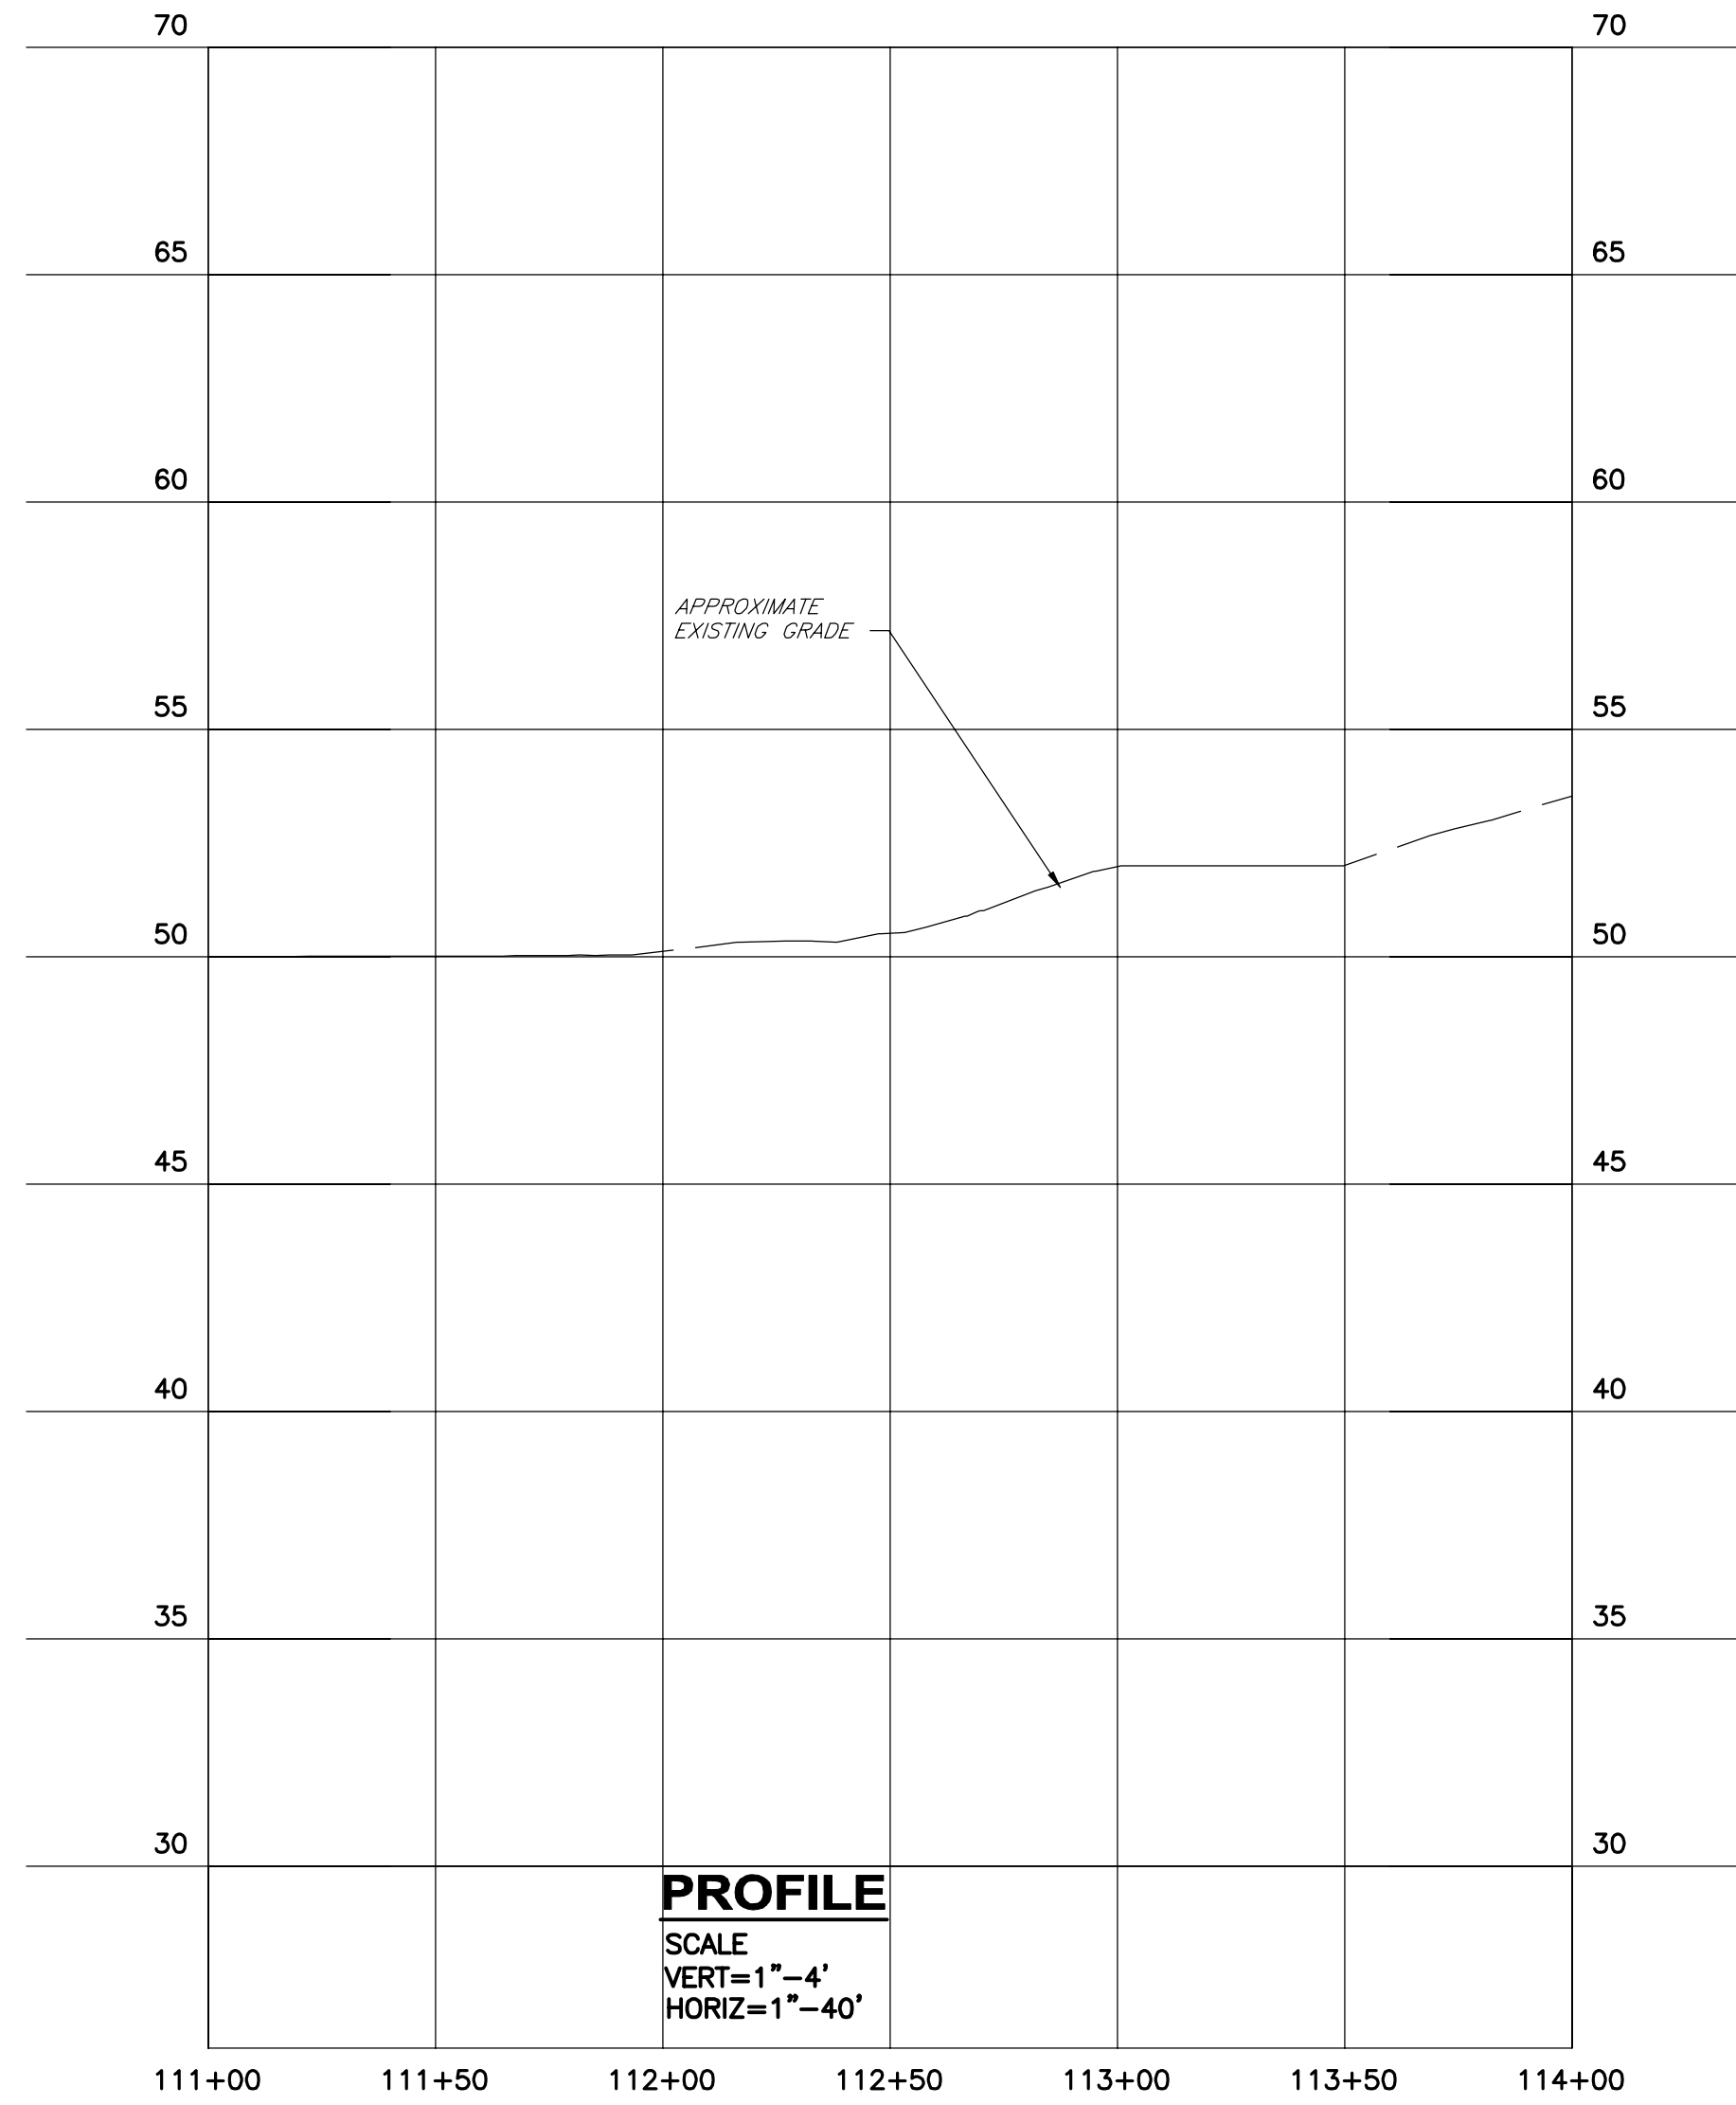


DESIGNED BY:	DATE:
CAD COORD:	APP'D:
CHECKED BY:	NO:
DATE:	
APPROVED BY:	
DATE:	
PROJECT NO.:	


NO.	SUBMISSIONS/REVISIONS	APP'D	DATE

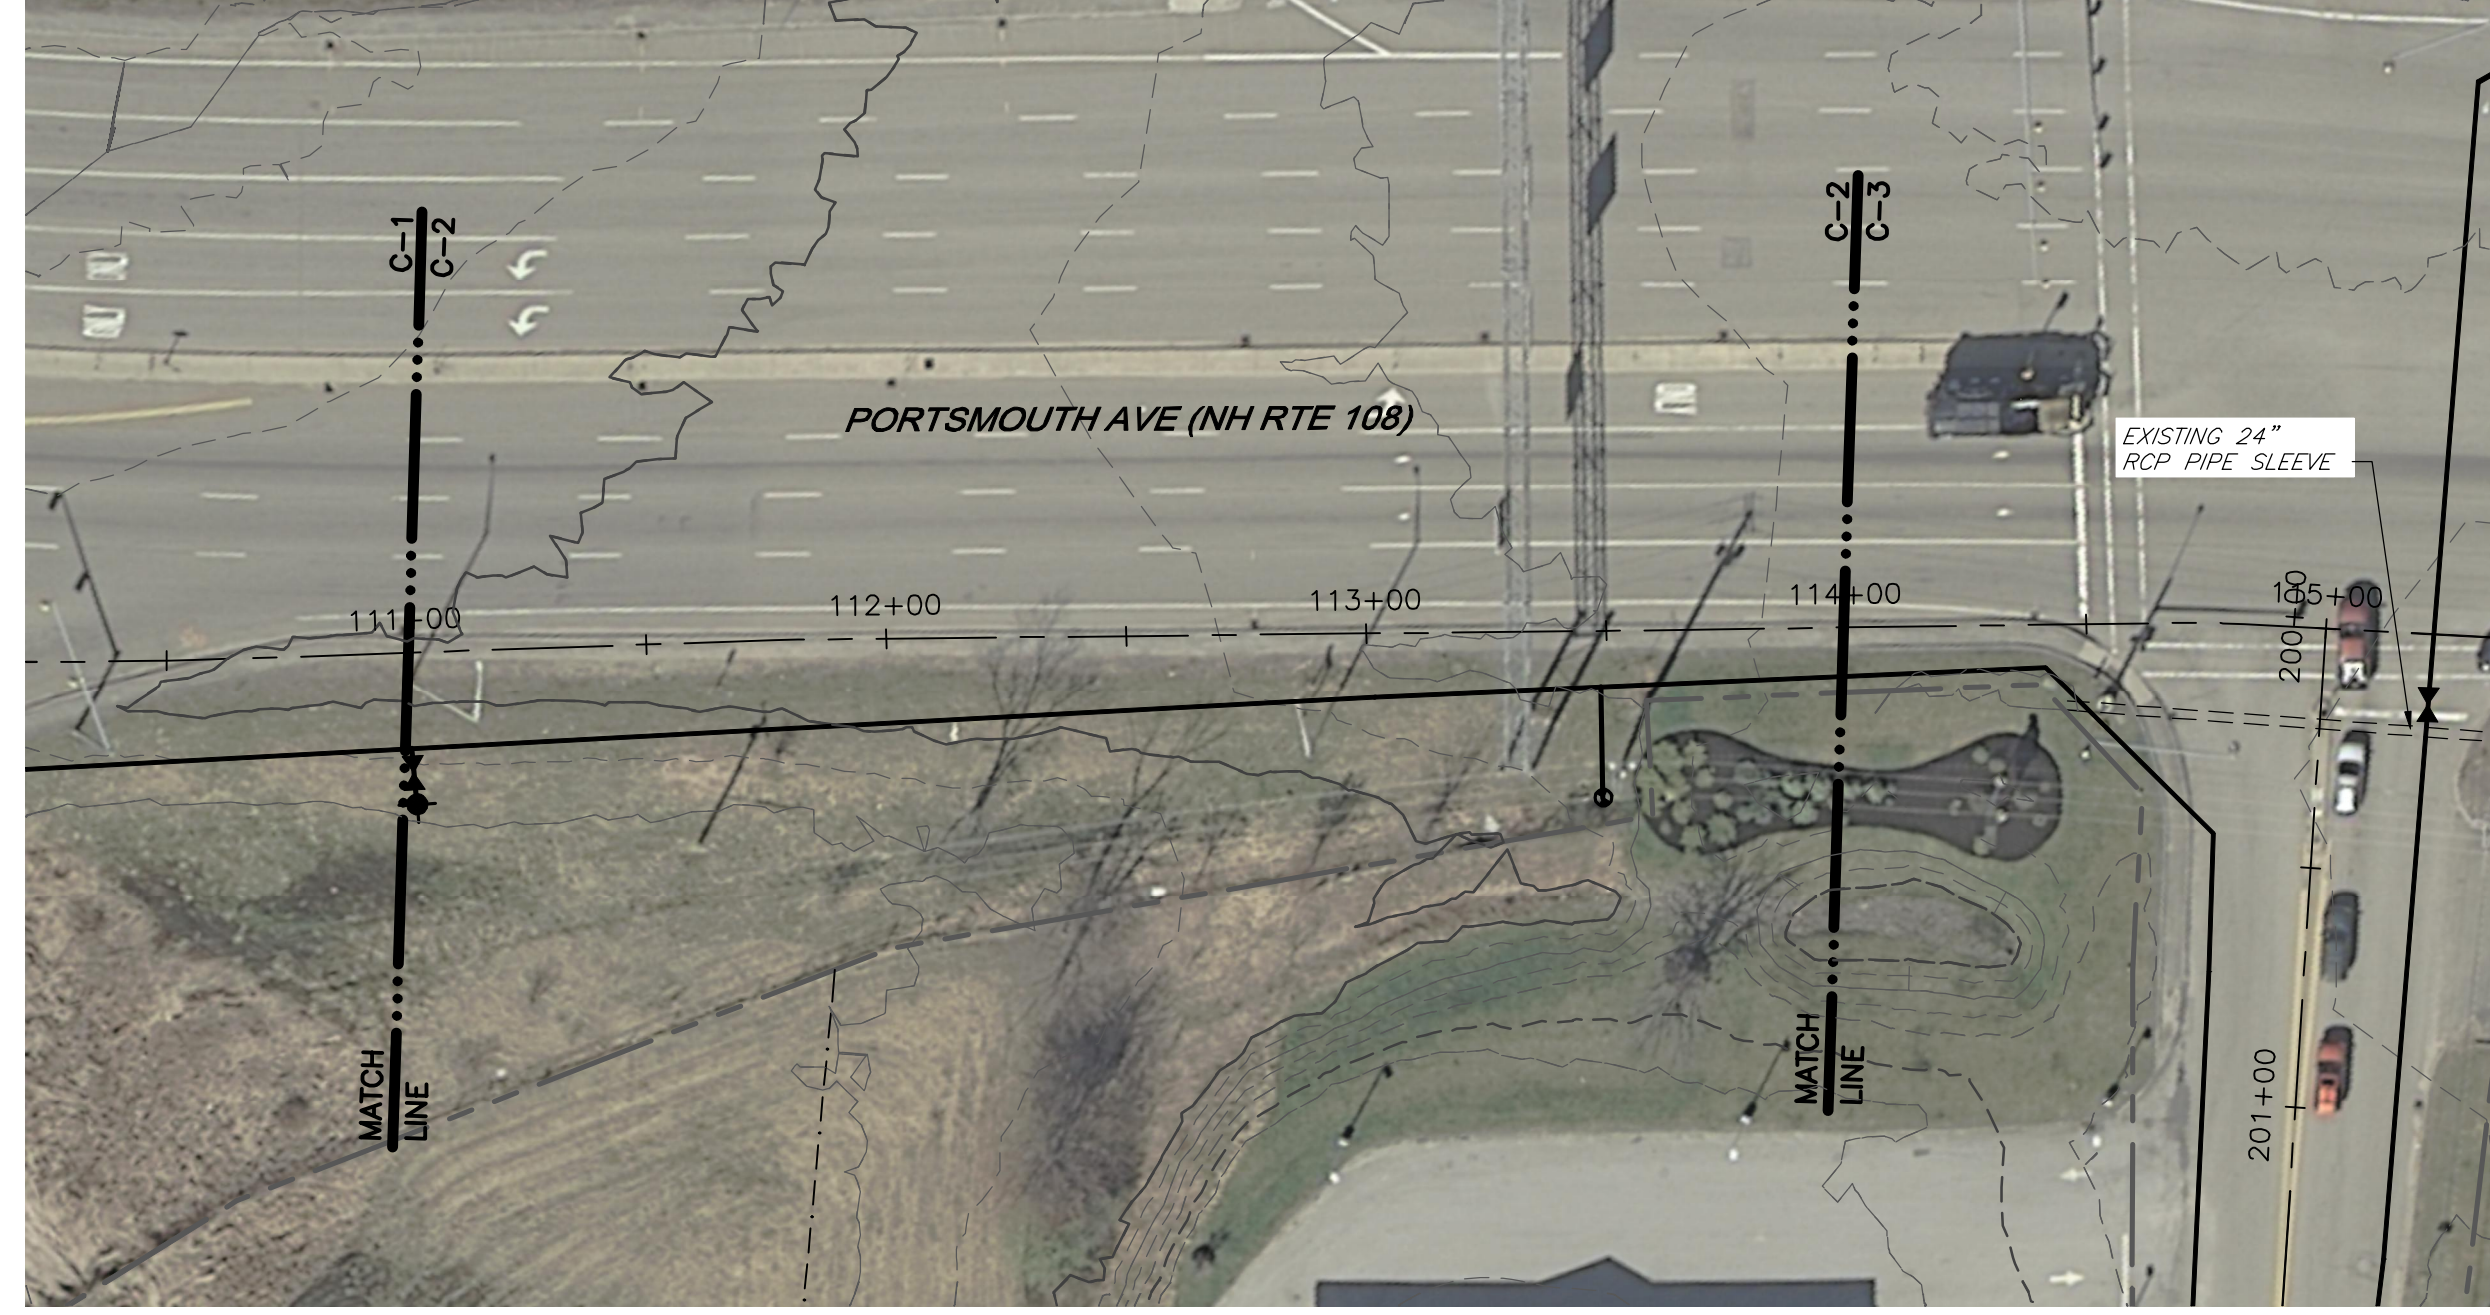



PORTSMOUTH AVE WATER MAIN TOWN OF STRATHAM STRATHAM, NEW HAMPSHIRE STA 111+00 TO STA 114+00 PLAN & PROFILE II		WRIGHT-PIERCE Engineering a Better Environment Offices Throughout New England 888.621.8156 www.wright-pierce.com		DRAWING C-2	
DESIGNED BY:	NO.	NO.	NO.	NO.	NO.
CAD. COORD:	Δ	Δ	Δ	Δ	Δ
CHECKED BY:					
DATE:					
APPROVED BY:					
DATE:					
PROJECT NO.:					
SUBMISSIONS/REVISIONS		APP'D	DATE		

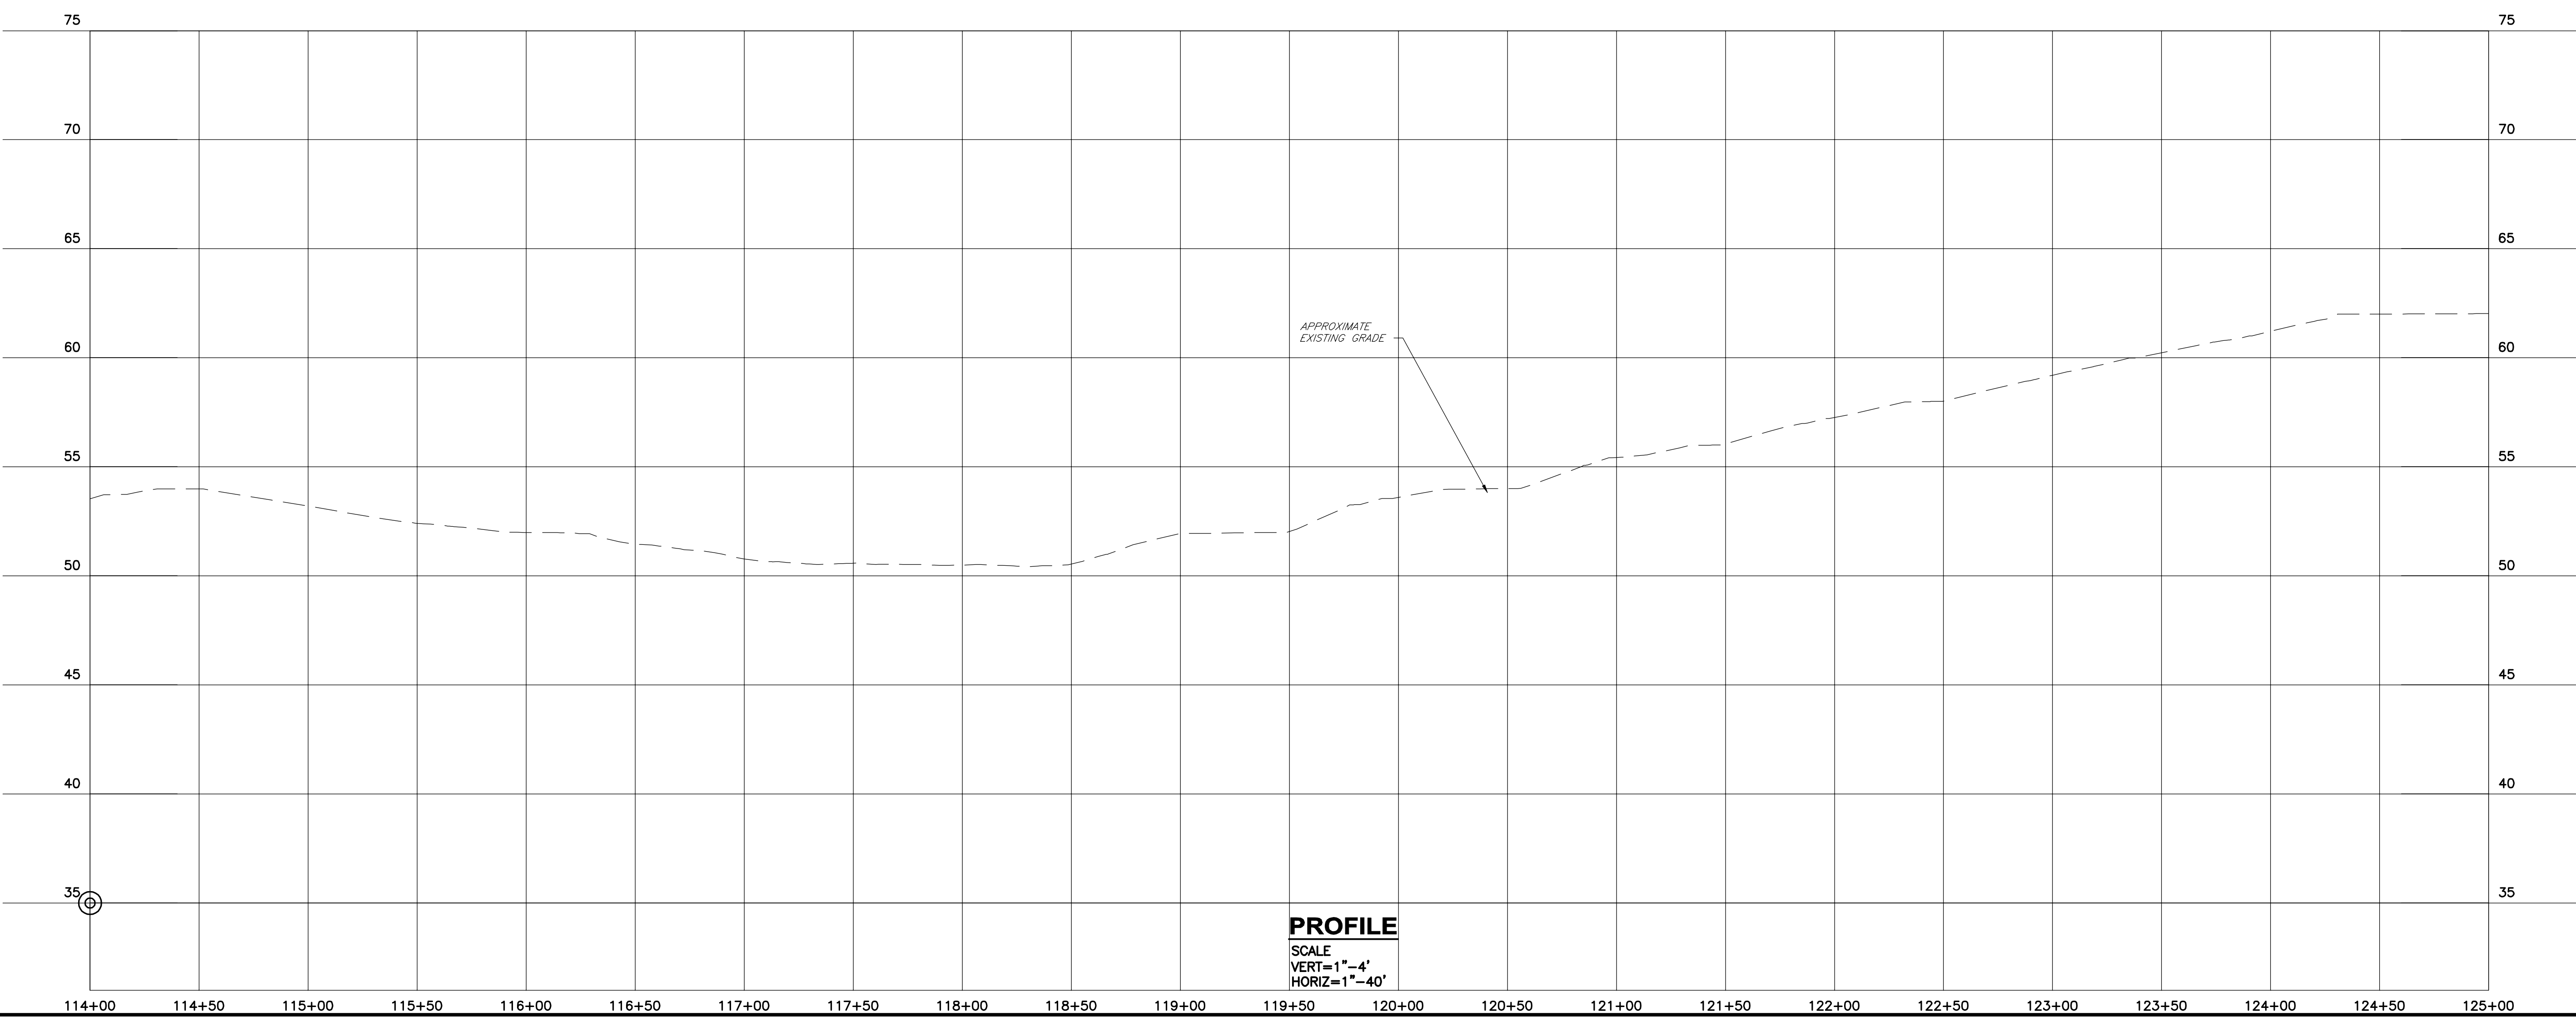


<p>WRIGHT-PIERCE Engineering a Better Environment Offices Throughout New England 888.621.8156 www.wright-pierce.com</p>																
<p>PORTSMOUTH AVE WATER MAIN TOWN OF STRATHAM STRATHAM, NEW HAMPSHIRE</p>	<p>STA 114+00 TO STA 125+00 PLAN & PROFILE III</p>															
<p>DRAWING C-3</p>																
<p>DESIGNED BY: _____ CAD COORD: _____ CHECKED BY: _____ DATE: _____ APPROVED BY: _____ DATE: _____ PROJECT NO: _____</p>	<p>SUBMISSIONS/REVISIONS</p> <table border="1" style="width: 100%; border-collapse: collapse;"> <thead> <tr> <th style="width: 5%;">NO.</th> <th style="width: 85%;">DESCRIPTION</th> <th style="width: 10%;">DATE</th> </tr> </thead> <tbody> <tr> <td style="text-align: center;">1</td> <td></td> <td></td> </tr> <tr> <td style="text-align: center;">2</td> <td></td> <td></td> </tr> <tr> <td style="text-align: center;">3</td> <td></td> <td></td> </tr> <tr> <td style="text-align: center;">4</td> <td></td> <td></td> </tr> </tbody> </table>	NO.	DESCRIPTION	DATE	1			2			3			4		
NO.	DESCRIPTION	DATE														
1																
2																
3																
4																

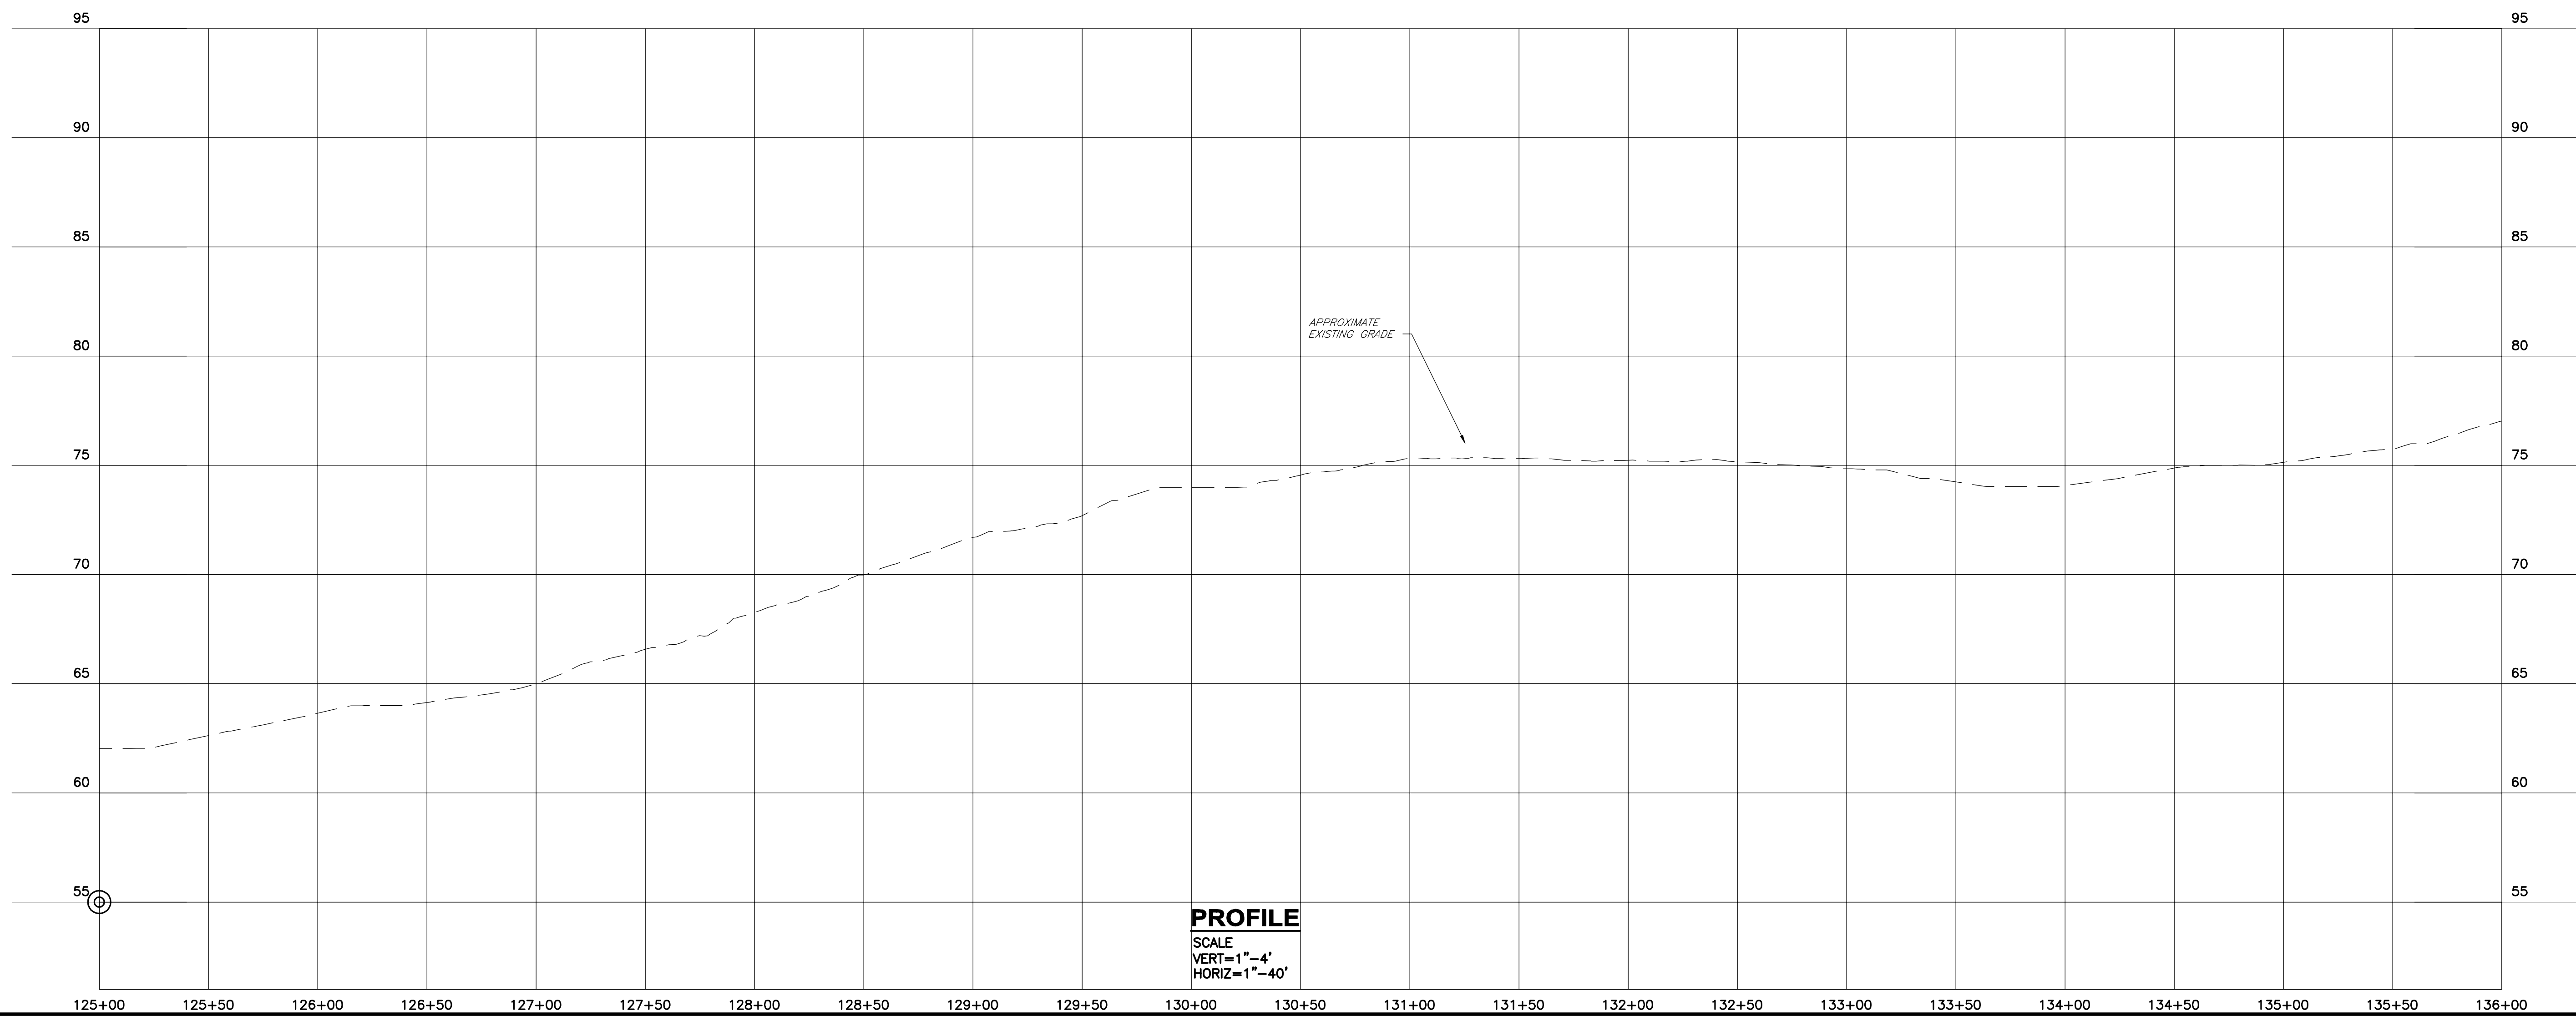

<p>WRIGHT-PIERCE Engineering a Better Environment Offices Throughout New England 888.621.8156 www.wright-pierce.com</p>	
<p>PORTSMOUTH AVE WATER MAIN TOWN OF STRATHAM STRATHAM, NEW HAMPSHIRE</p>	
<p>STA 125+00 TO STA 136+00 PLAN & PROFILE IV</p>	
<p>DRAWING C-4</p>	
<p>DESIGNED BY: CAD COORD: CHECKED BY: DATE: APPROVED BY: DATE: PROJECT NO.:</p>	<p>NO. 1 2 3 4</p>
<p>SUBMISSIONS/REVISIONS</p>	<p>APP'D DATE</p>

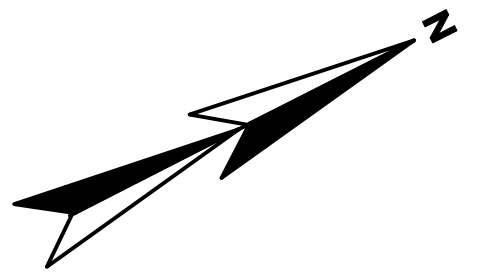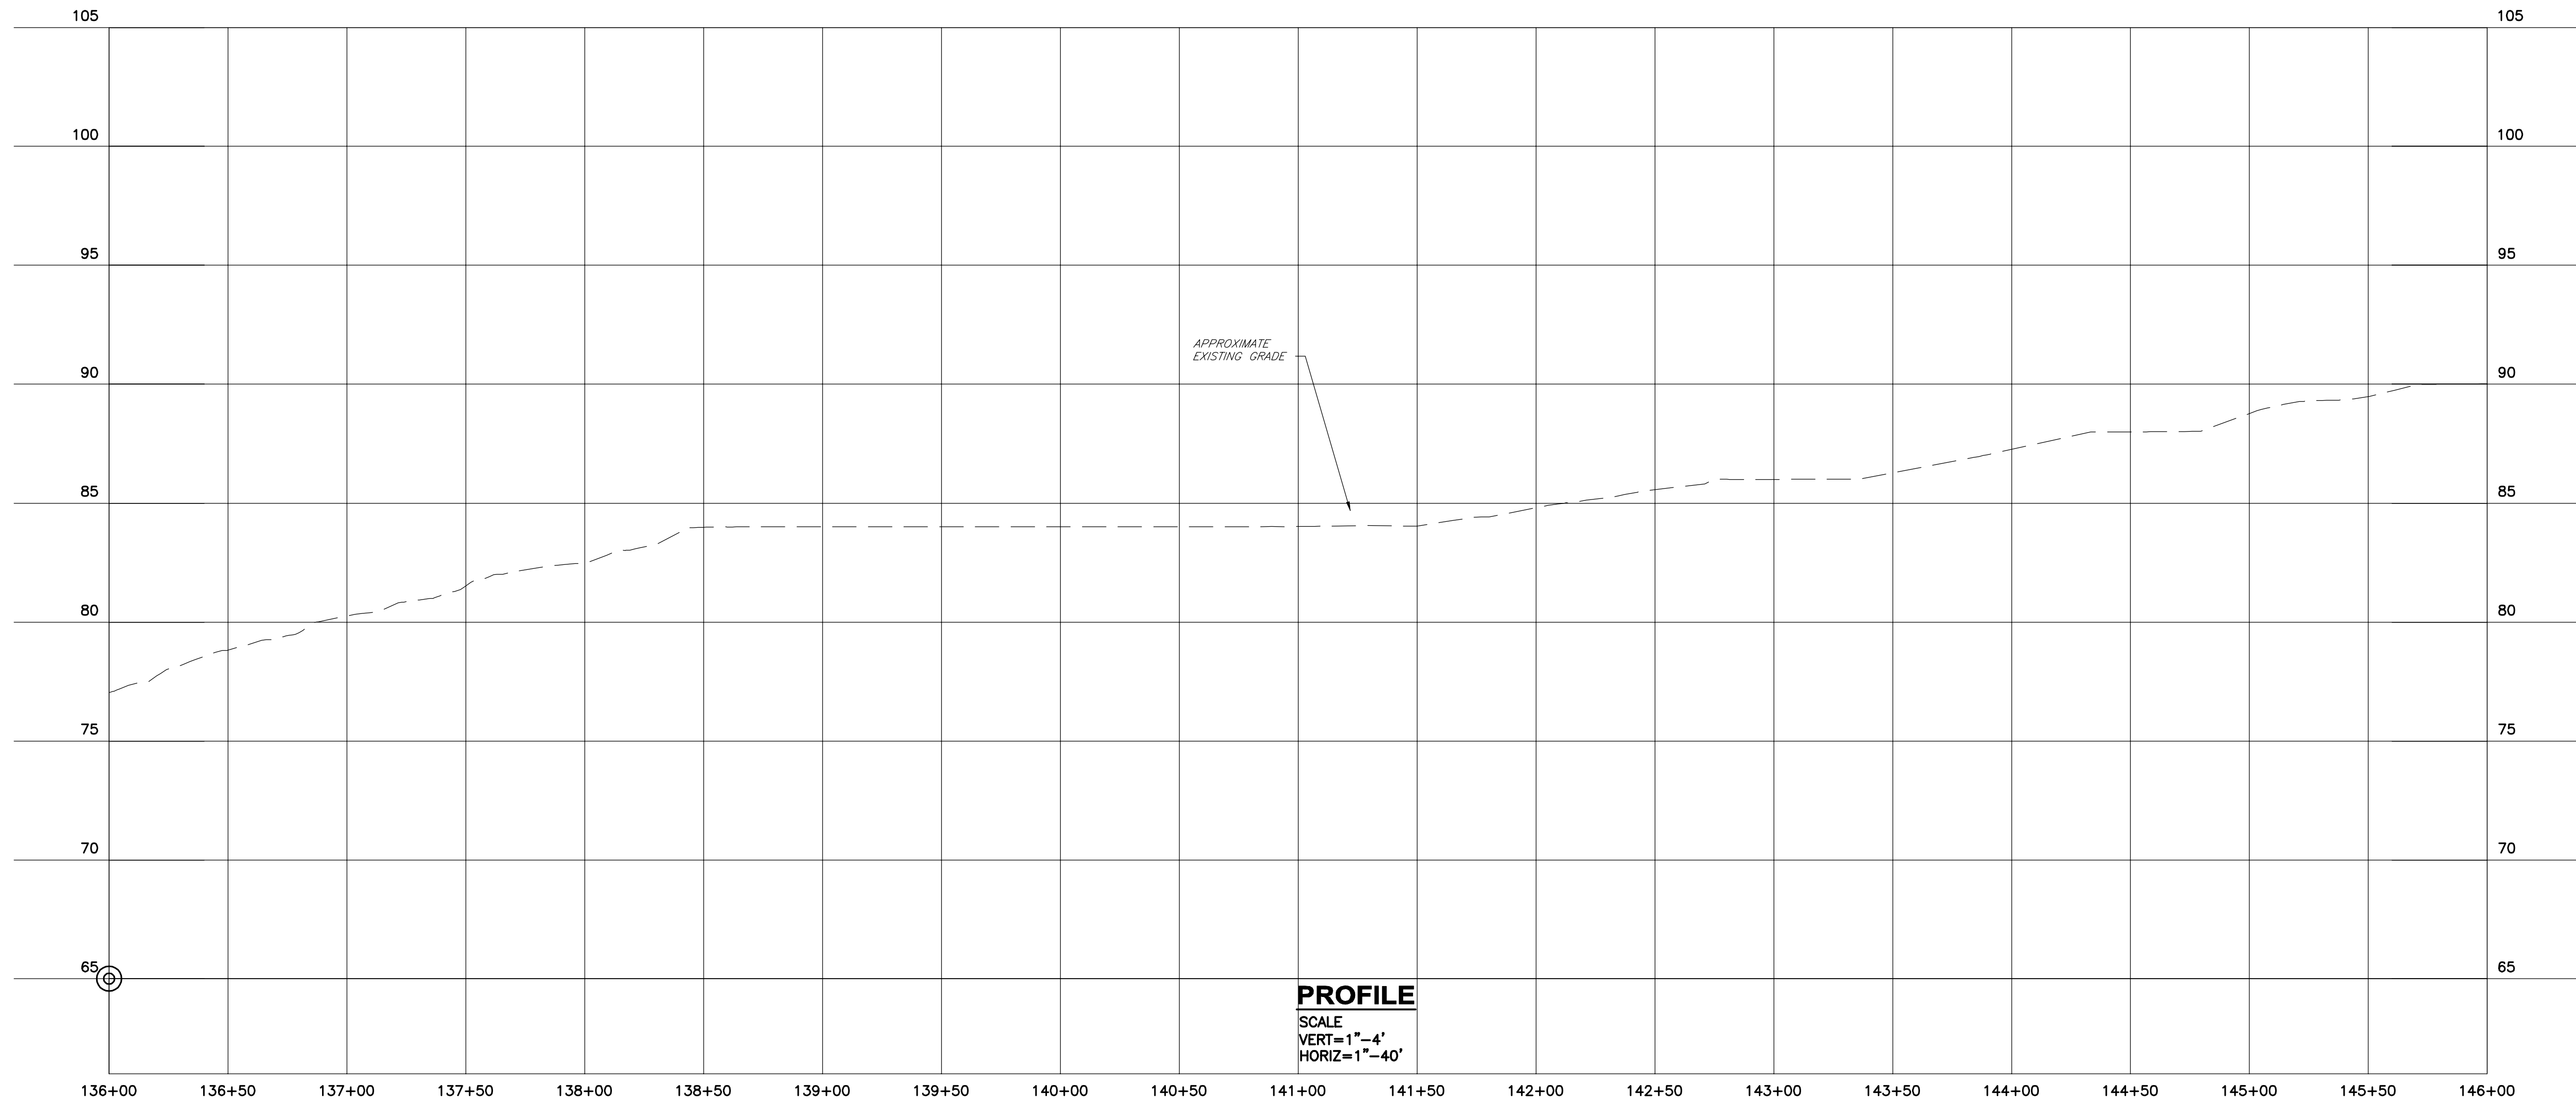

DESIGNED BY: _____		SUBMISSIONS/REVISIONS	
CADD COORD: _____		NO.	DATE
CHECKED BY: _____		1	
DATE: _____		2	
APPROVED BY: _____		3	
DATE: _____		4	
PROJECT NO: _____			
WRIGHT-PIERCE Engineering a Better Environment Offices Throughout New England 888.621.8156 www.wright-pierce.com			
PORTSMOUTH AVE WATER MAIN TOWN OF STRATHAM STRATHAM, NEW HAMPSHIRE		STA 136+00 TO STA 146+00 PLAN & PROFILE V	
DRAWING C-5			

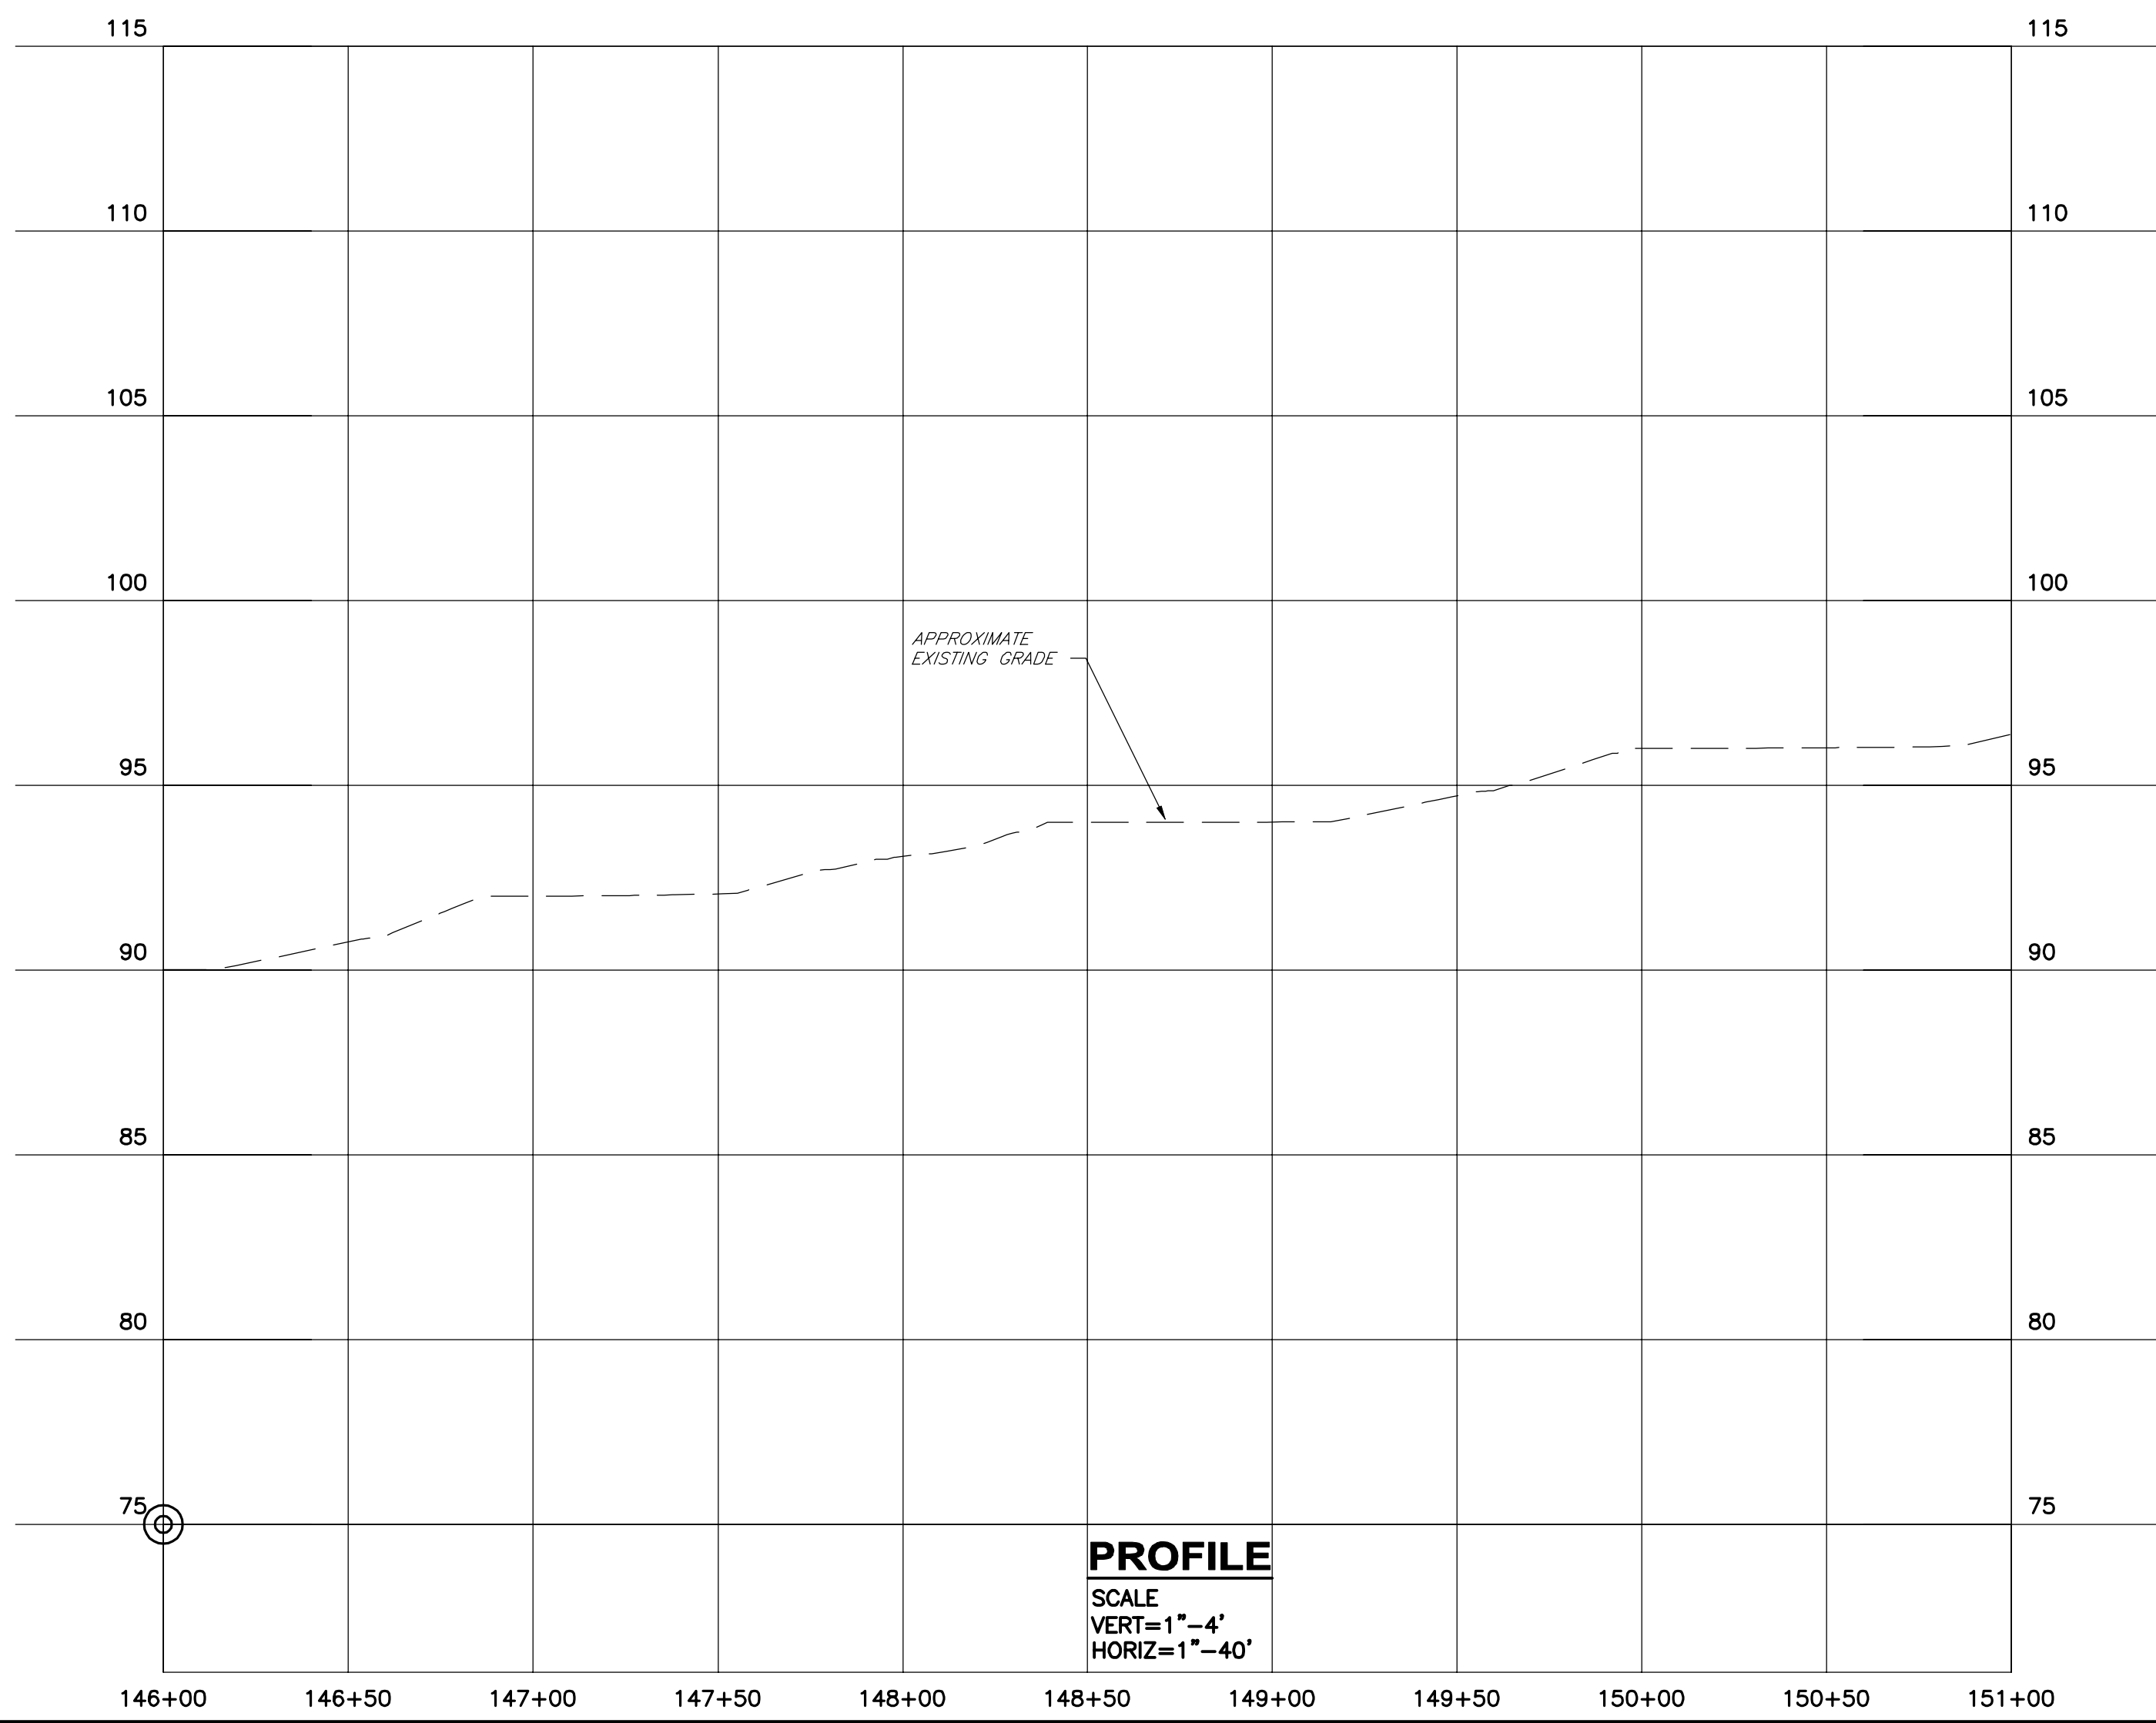

DRAWING
C-6

PORTSMOUTH AVE WATER MAIN
TOWN OF STRATHAM
STRATHAM, NEW HAMPSHIRE

STA 146+00 TO STA 151+00
PLAN & PROFILE VI

WRIGHT-PIERCE
 Engineering a Better Environment
 Offices Throughout New England
 888.621.8156 | www.wright-pierce.com

DESIGNED BY: _____
 CAD COORD: _____
 CHECKED BY: _____
 DATE: _____
 APPROVED BY: _____
 DATE: _____
 PROJECT NO: _____

NO	DESCRIPTIONS	APP'D	DATE

