


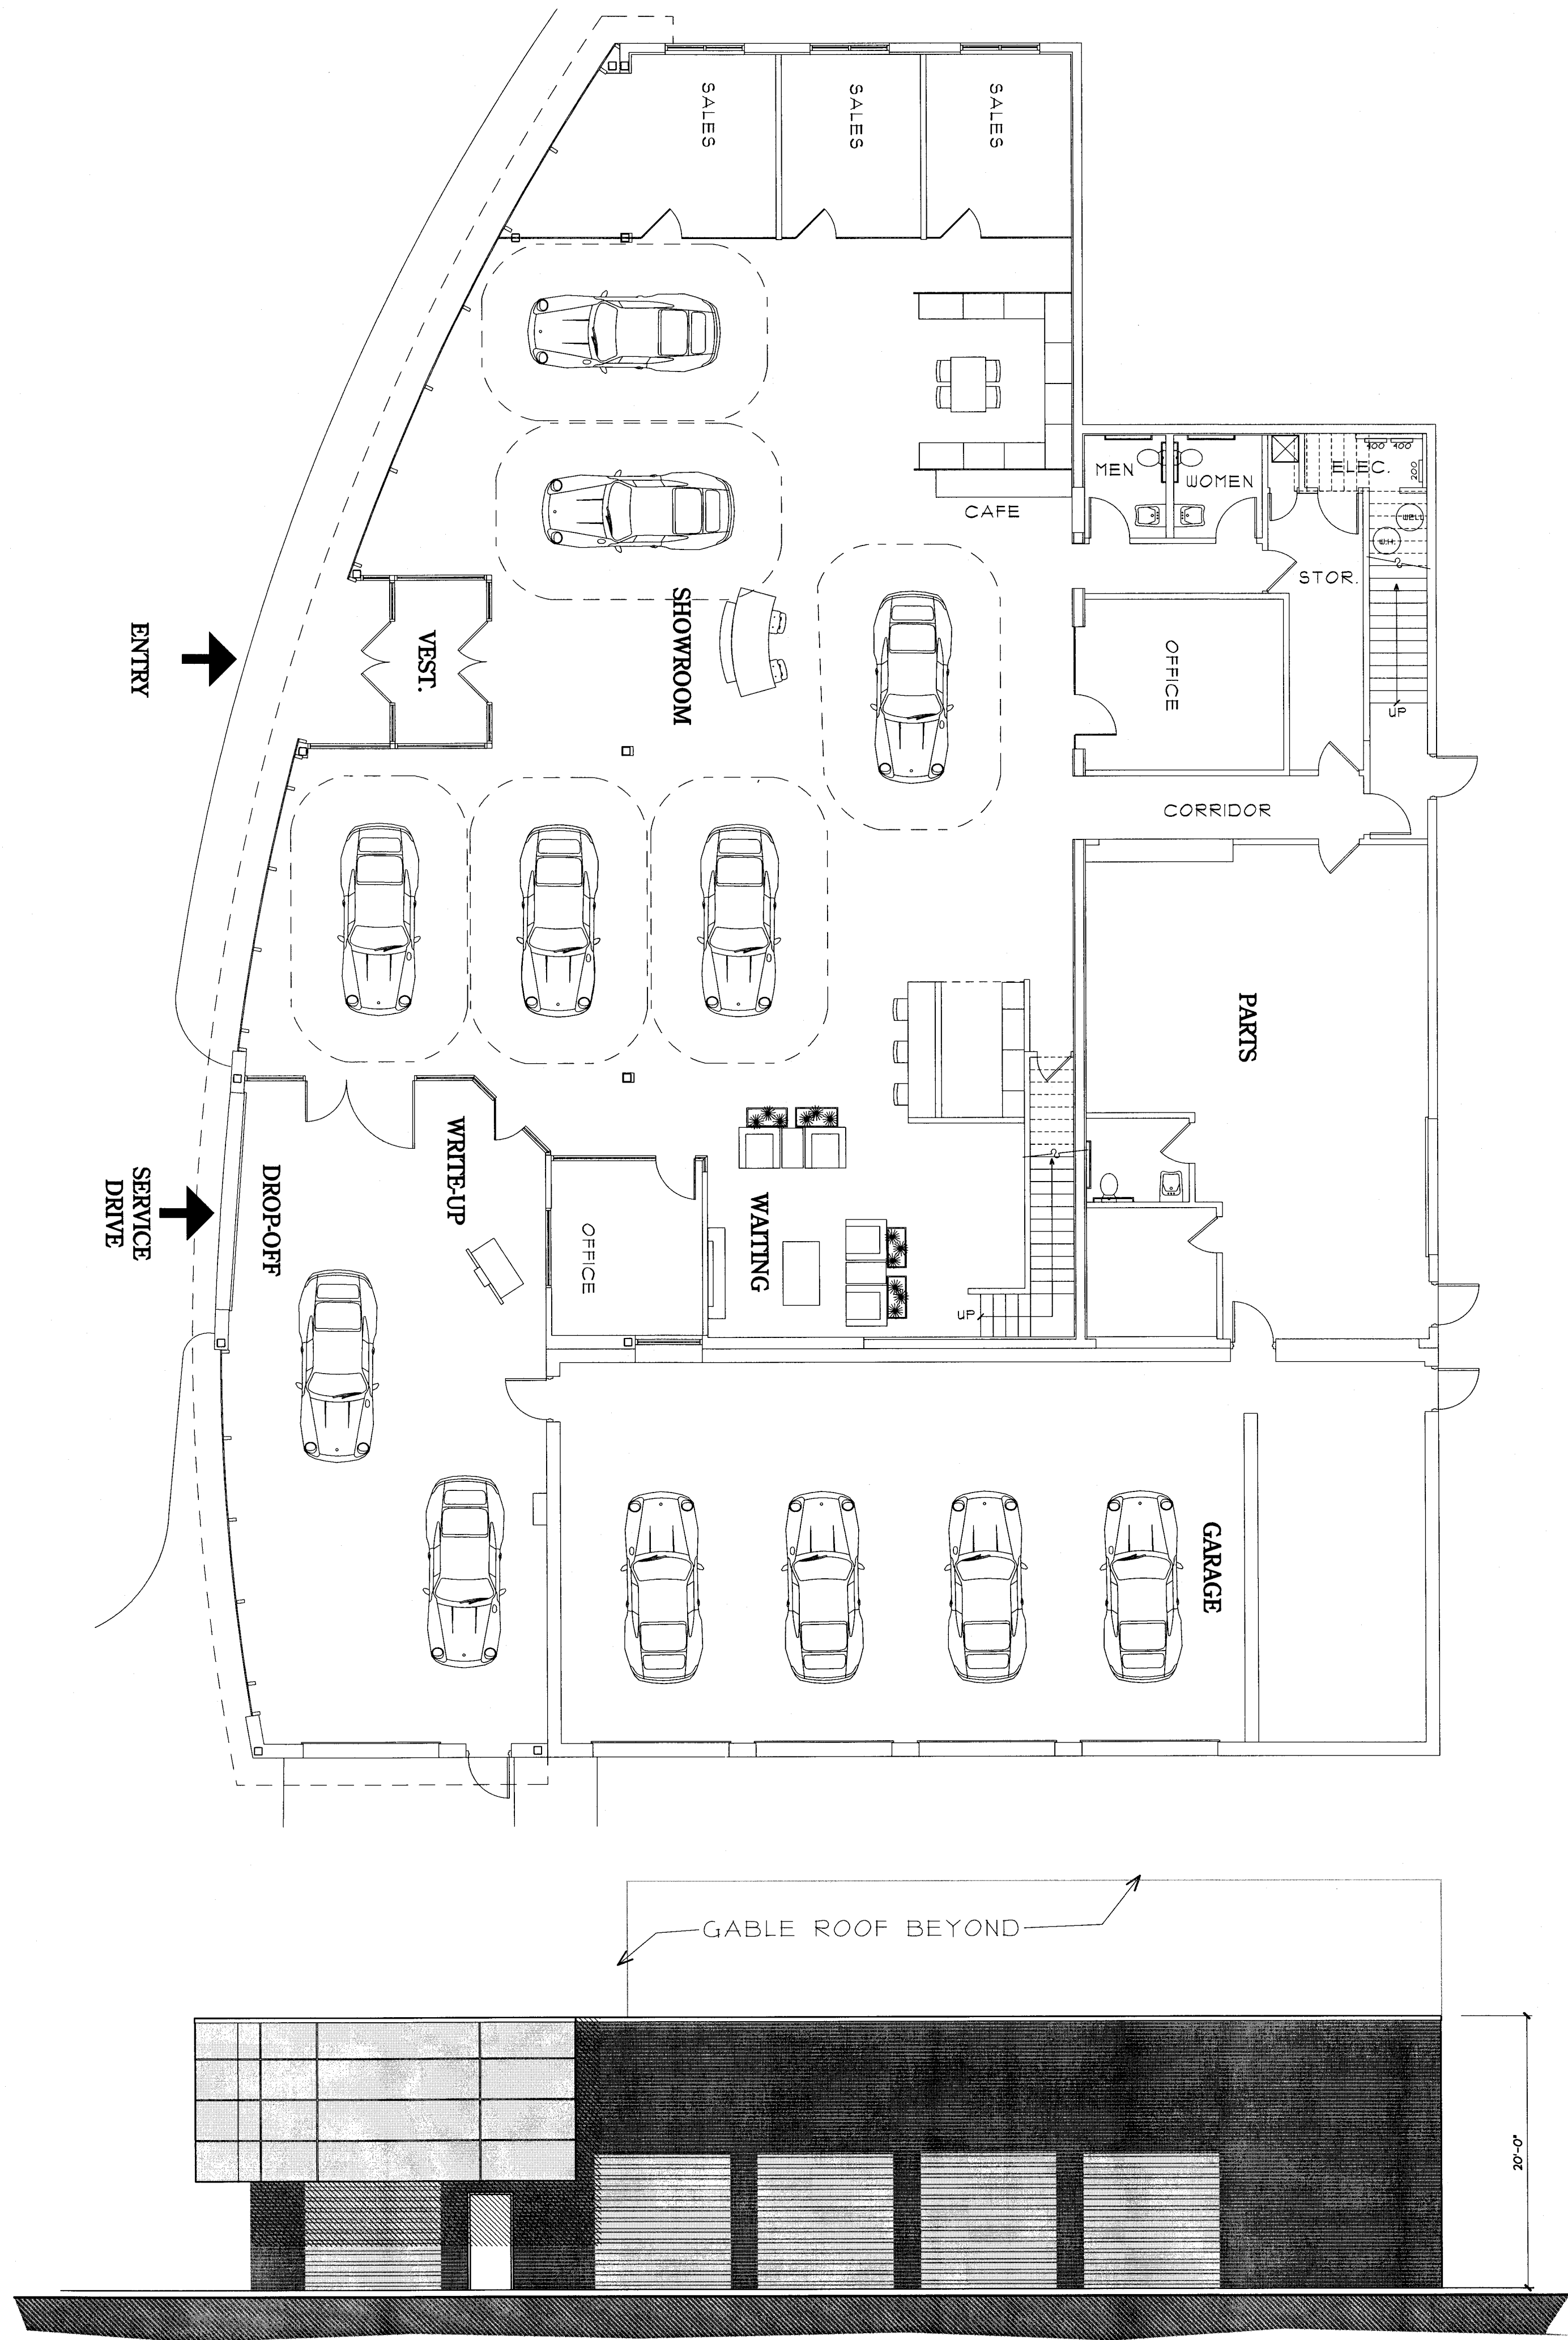

RIGHT SIDE ELEVATION
Faces Main Access Drive

SCALE: 1/8" = 1'-0"

REVISIONS	
1	
2	
3	
4	
5	
6	
7	

DRAWN BY:	P.F.
CHECKED BY:	REL
DATE DRAWN:	5-15-15
DATE ISSUED:	4-25-15
SCALE:	AS NOTED
JOB NUMBER:	15-04

ARCHITECT'S SEAL

ENGINEER'S SEAL